


P.No. 124

24380

PLOT NO-78

24380

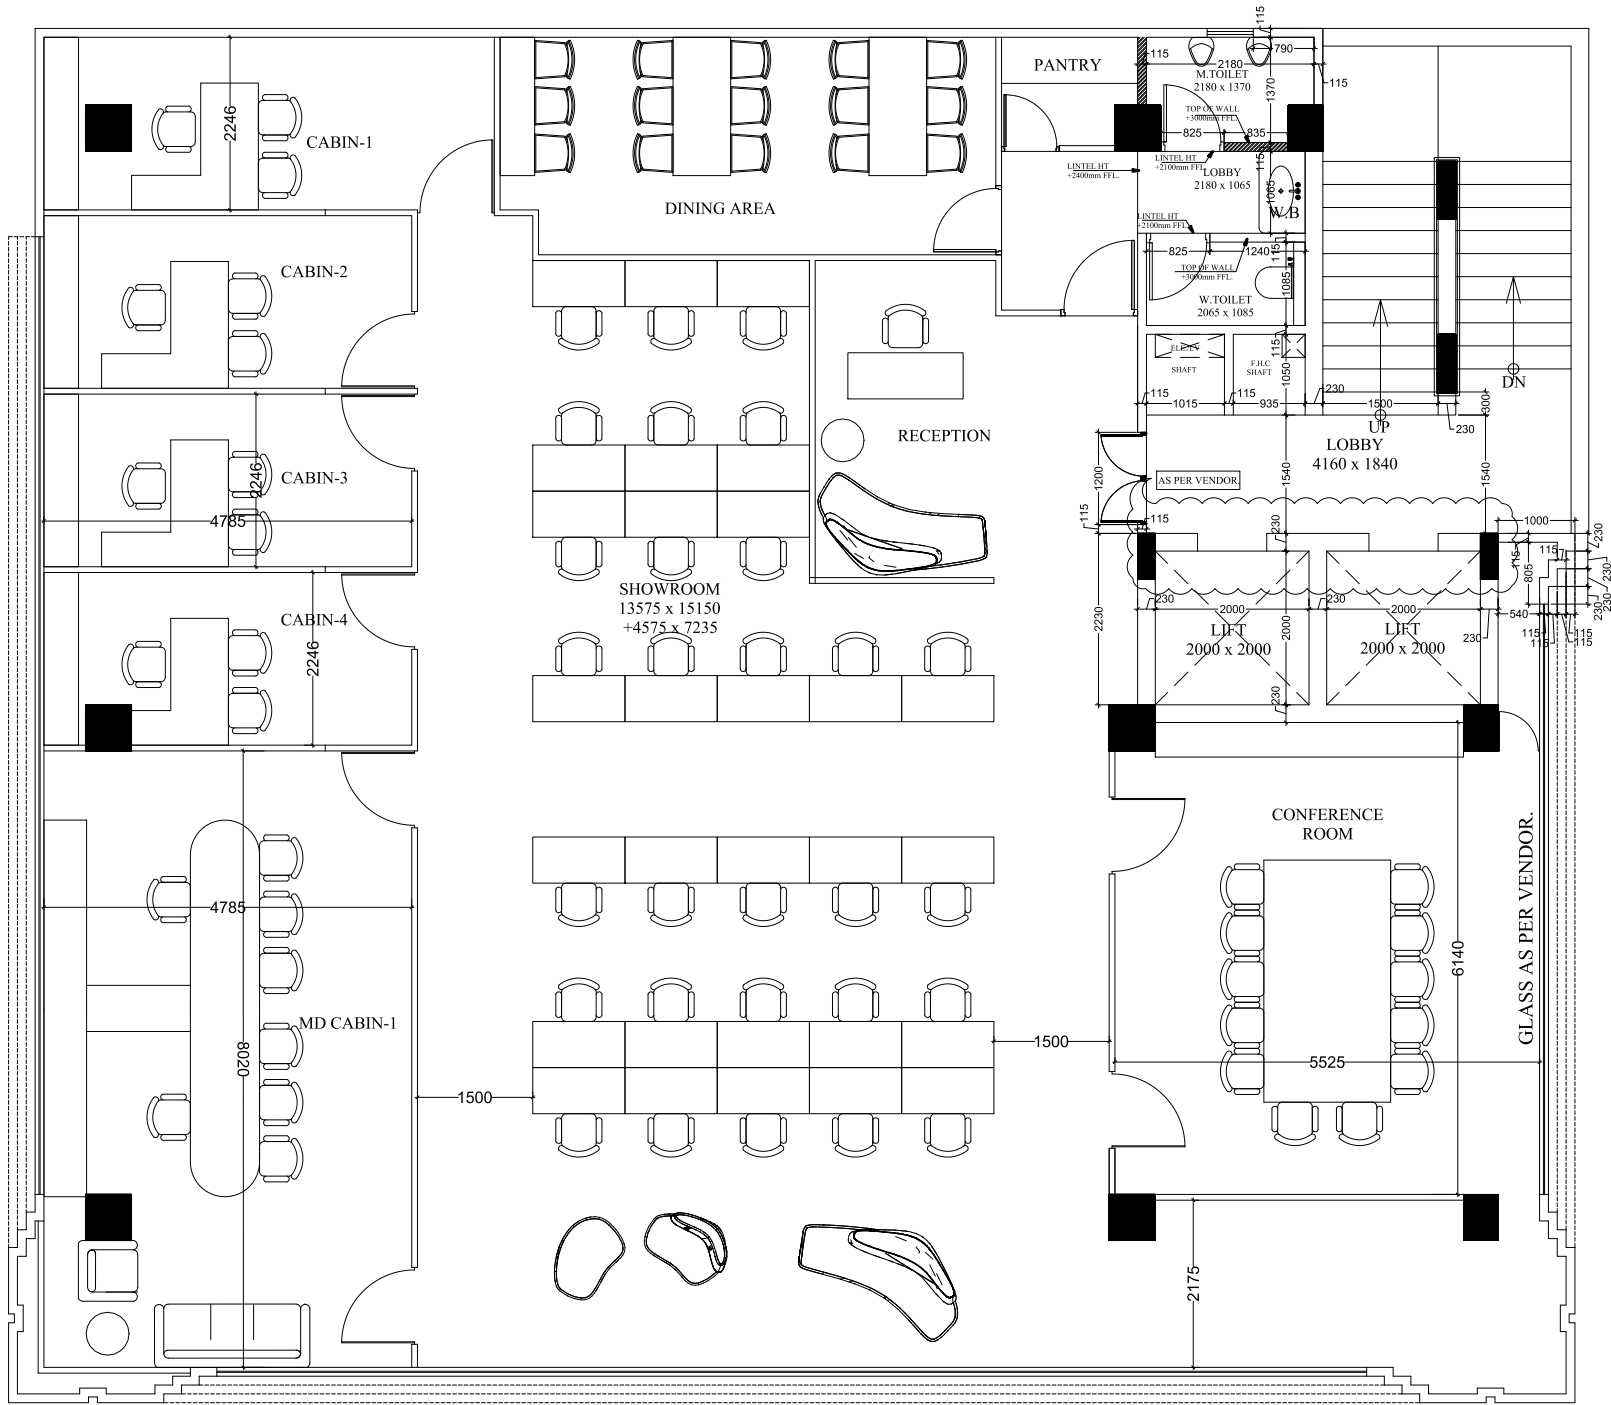

P.No. 127

FIRST FLOOR PLAN

ROAD 100'-0" WIDE

NOTE :


1. ALL DIMENSIONS ARE IN MM UNLESS SPECIFIED.
2. DIMENSIONS TO BE READ AND NOT MEASURED.
3. READ THIS DRAWING IN CONJUNCTION WITH ITEMS OF WORK, STRUCTURAL, SERVICE AND MECHANICAL DRAWINGS.
4. ALL ARCHITECTURAL DRAWINGS TO BE READ IN CONJUNCTION WITH RELEVANT STRUCTURAL AND SERVICES DRAWINGS.
5. ANY DISCREPANCY BETWEEN DRAWINGS SHALL BE BROUGHT TO THE NOTICE OF ARCHITECT BEFORE.
6. ALL FIXED AND LOOSE FUNITURES ARE INDICATIVE.

FIRST FLOOR PLAN  
VINFAST SHOWROOM AT QUEENS ROAD

REVISION	Description	REV. BY	APP. BY	DATE
PROJECT : VINFAST SHOWROOM AT QUEENS ROAD				
DRAWING : FIRST FLOOR PLAN				
TITLE				

	DRAWN	CHECKED	APPROVED	DATE
	Pankaj	Dhruv	Sandeep	04/09/2025
SHEET SIZE: A3			SCALE: 1:100	
FILE NAME:				
DRAWING NO:			REVISION:	

ARCHITECTS :



**arch 70**  
design consultants

**arch 70 design consultants**  
569, SECTOR 22, POCKET B,  
GURGAON - 122015  
Tel:+91 124 4102061 FAX: +91-124-4102061  
e-mail: mail.arch10@gmail.com