

All rights reserved. ©2022

Design team
Maison Minimaliste (inc.)
1537, chemin Royal, Saint-Pierre (QC) G0A
4E0


Client
Simulateur de golf

Past and current issuances	
4	MD
3	MD
2	MD
1	MD

Drawing
FLOOR PLAN

Scale
3/8"= 1'- 0"

A1-100

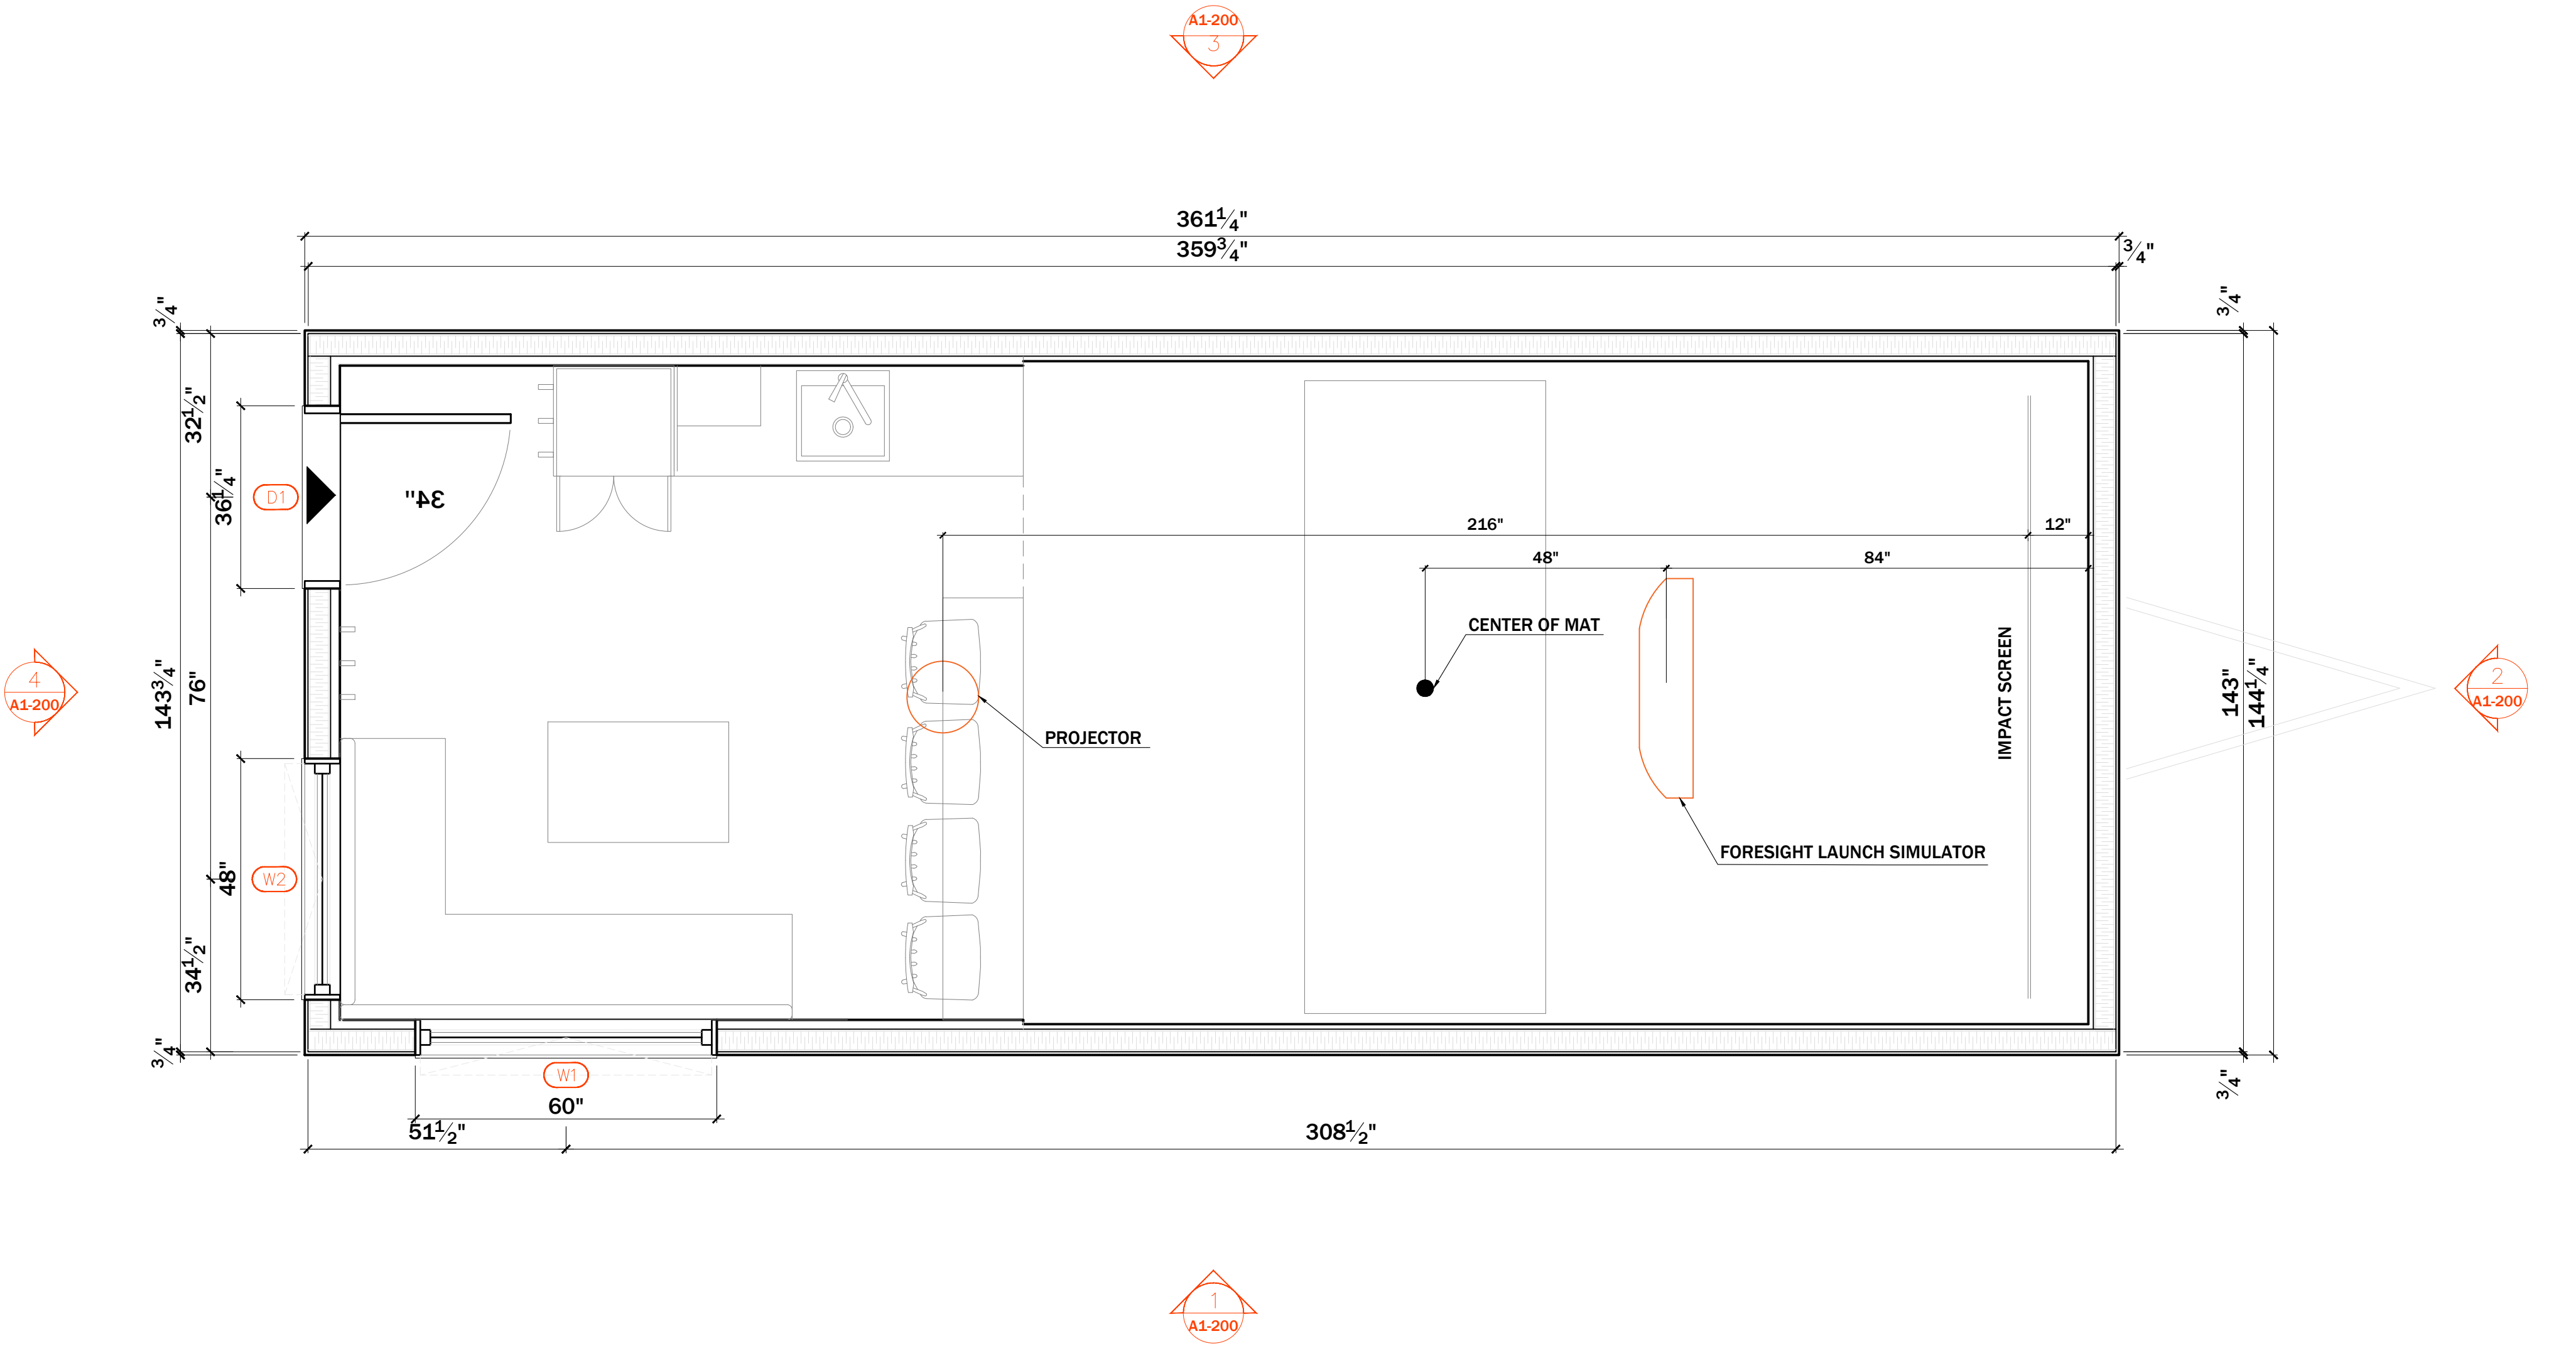

All rights reserved. ©2022


Design team
Maison Minimaliste (inc.)
1537, chemin Royal, Saint-Pierre (QC) G0A
4E0

Client
Simulateur de golf


Past and current issuances	
4	MD
3	MD
2	MD
1	MD

Drawing
CEILING PLAN


Scale
3/8"= 1'- 0"

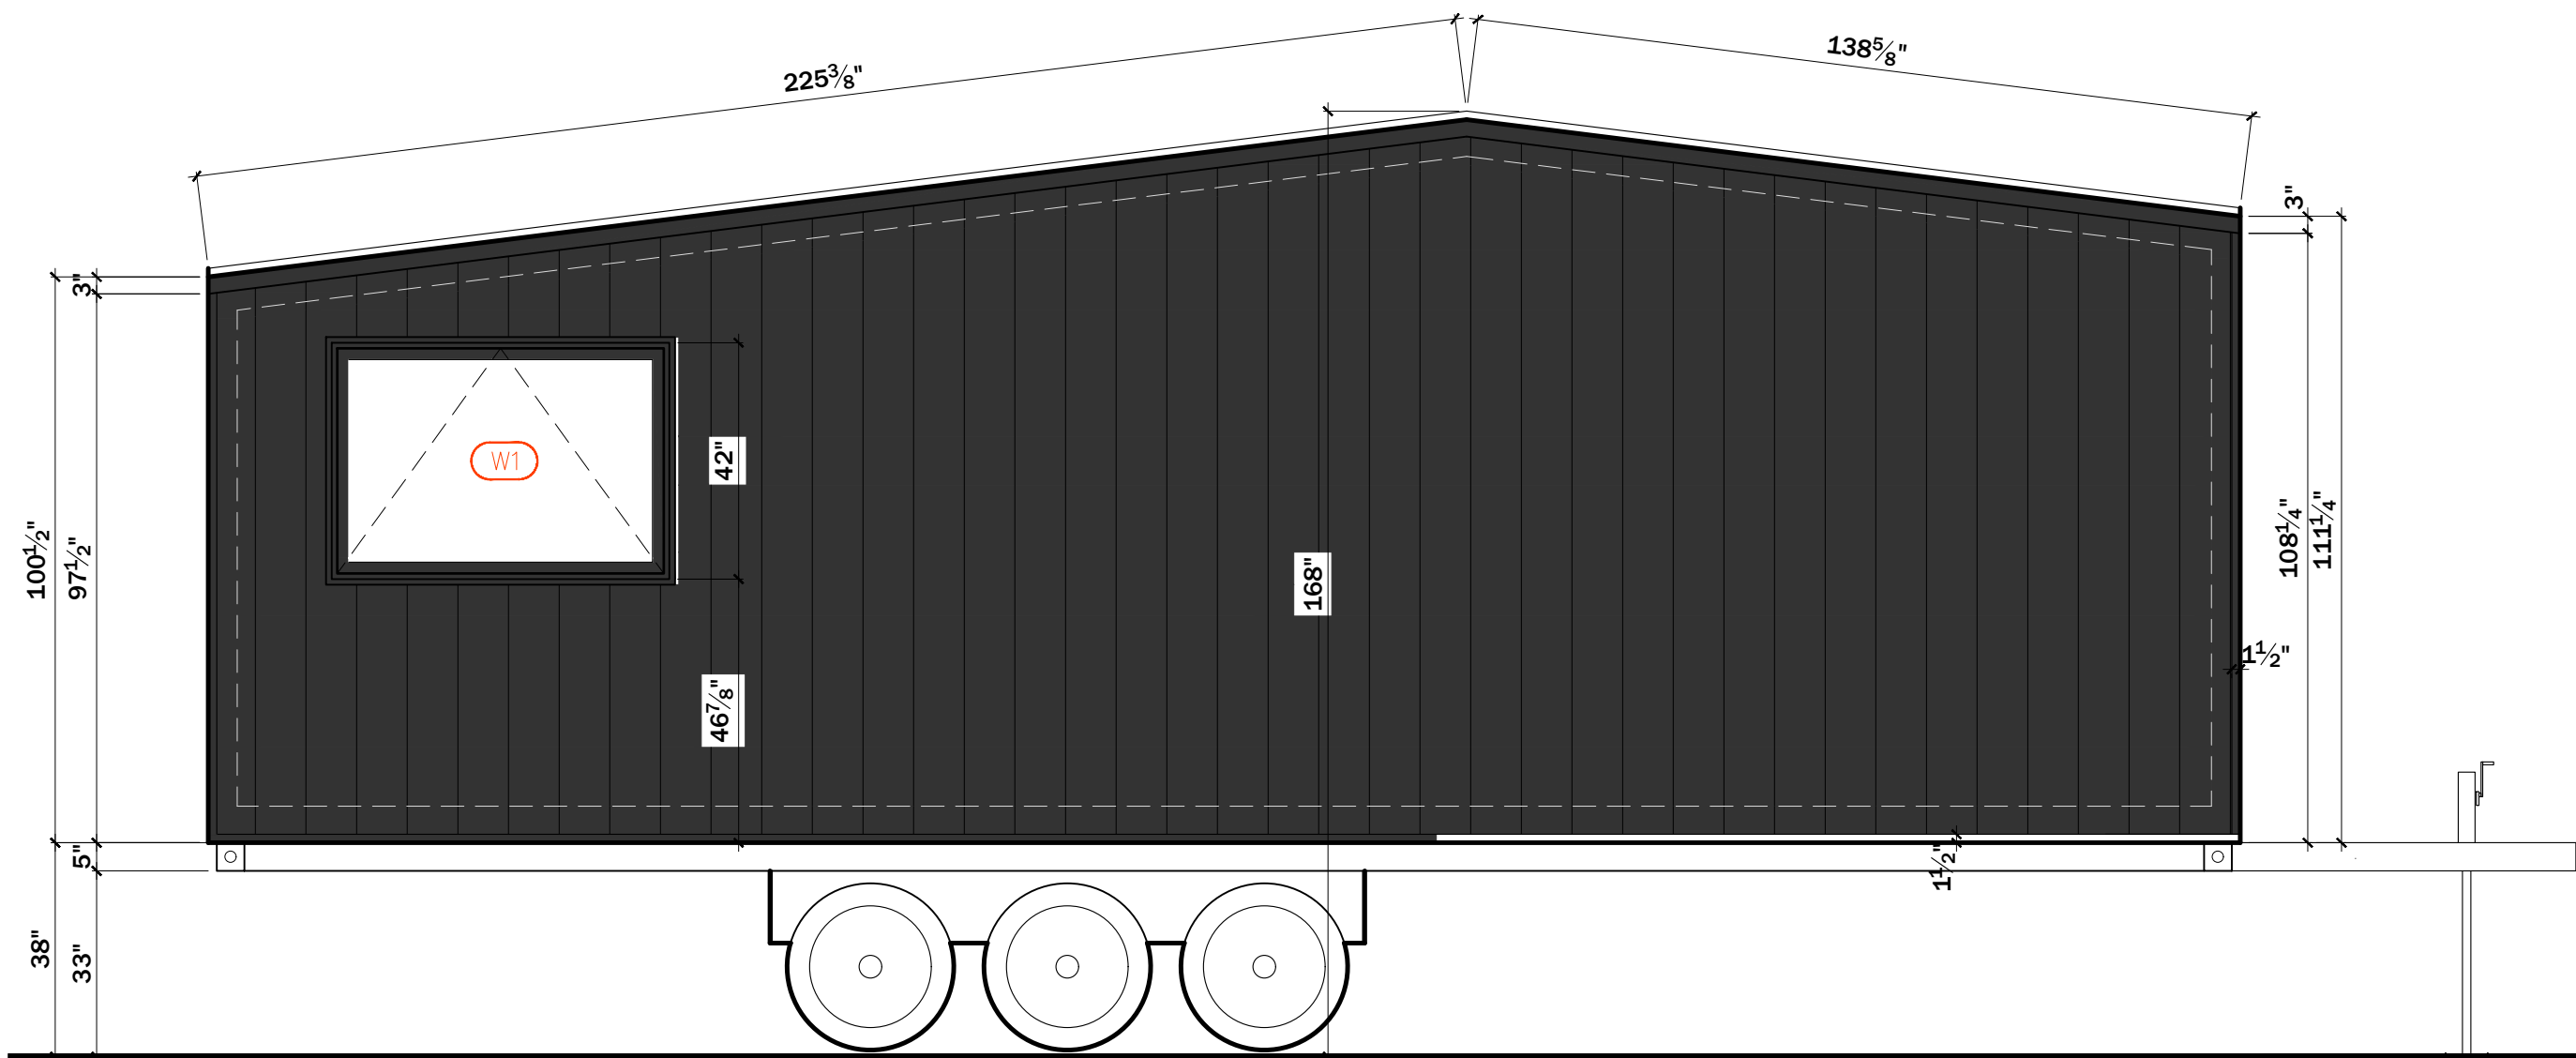


1 | Right Side Elevation
A1-200 | 3/8" = 1'-0"

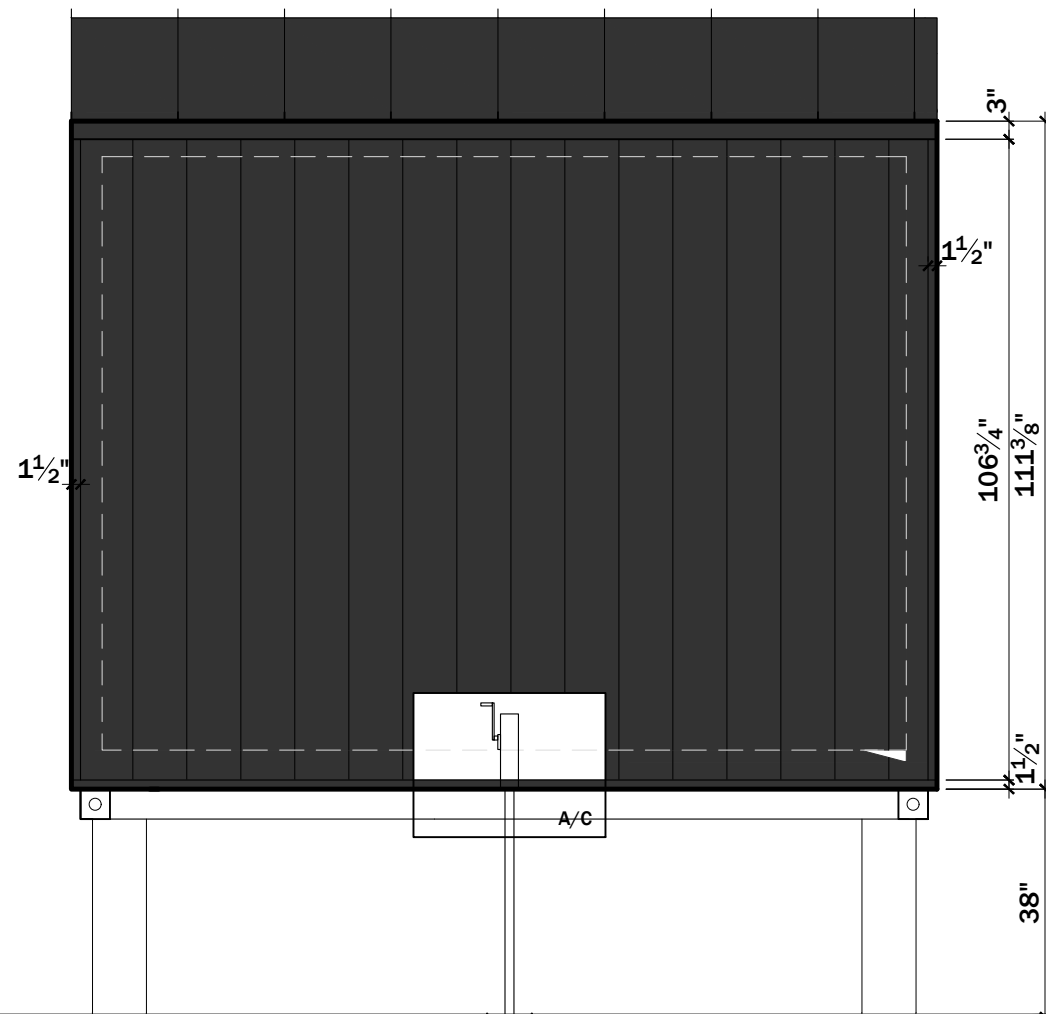

2 | Rear Elevation
A1-200 | 3/8" = 1'-0"

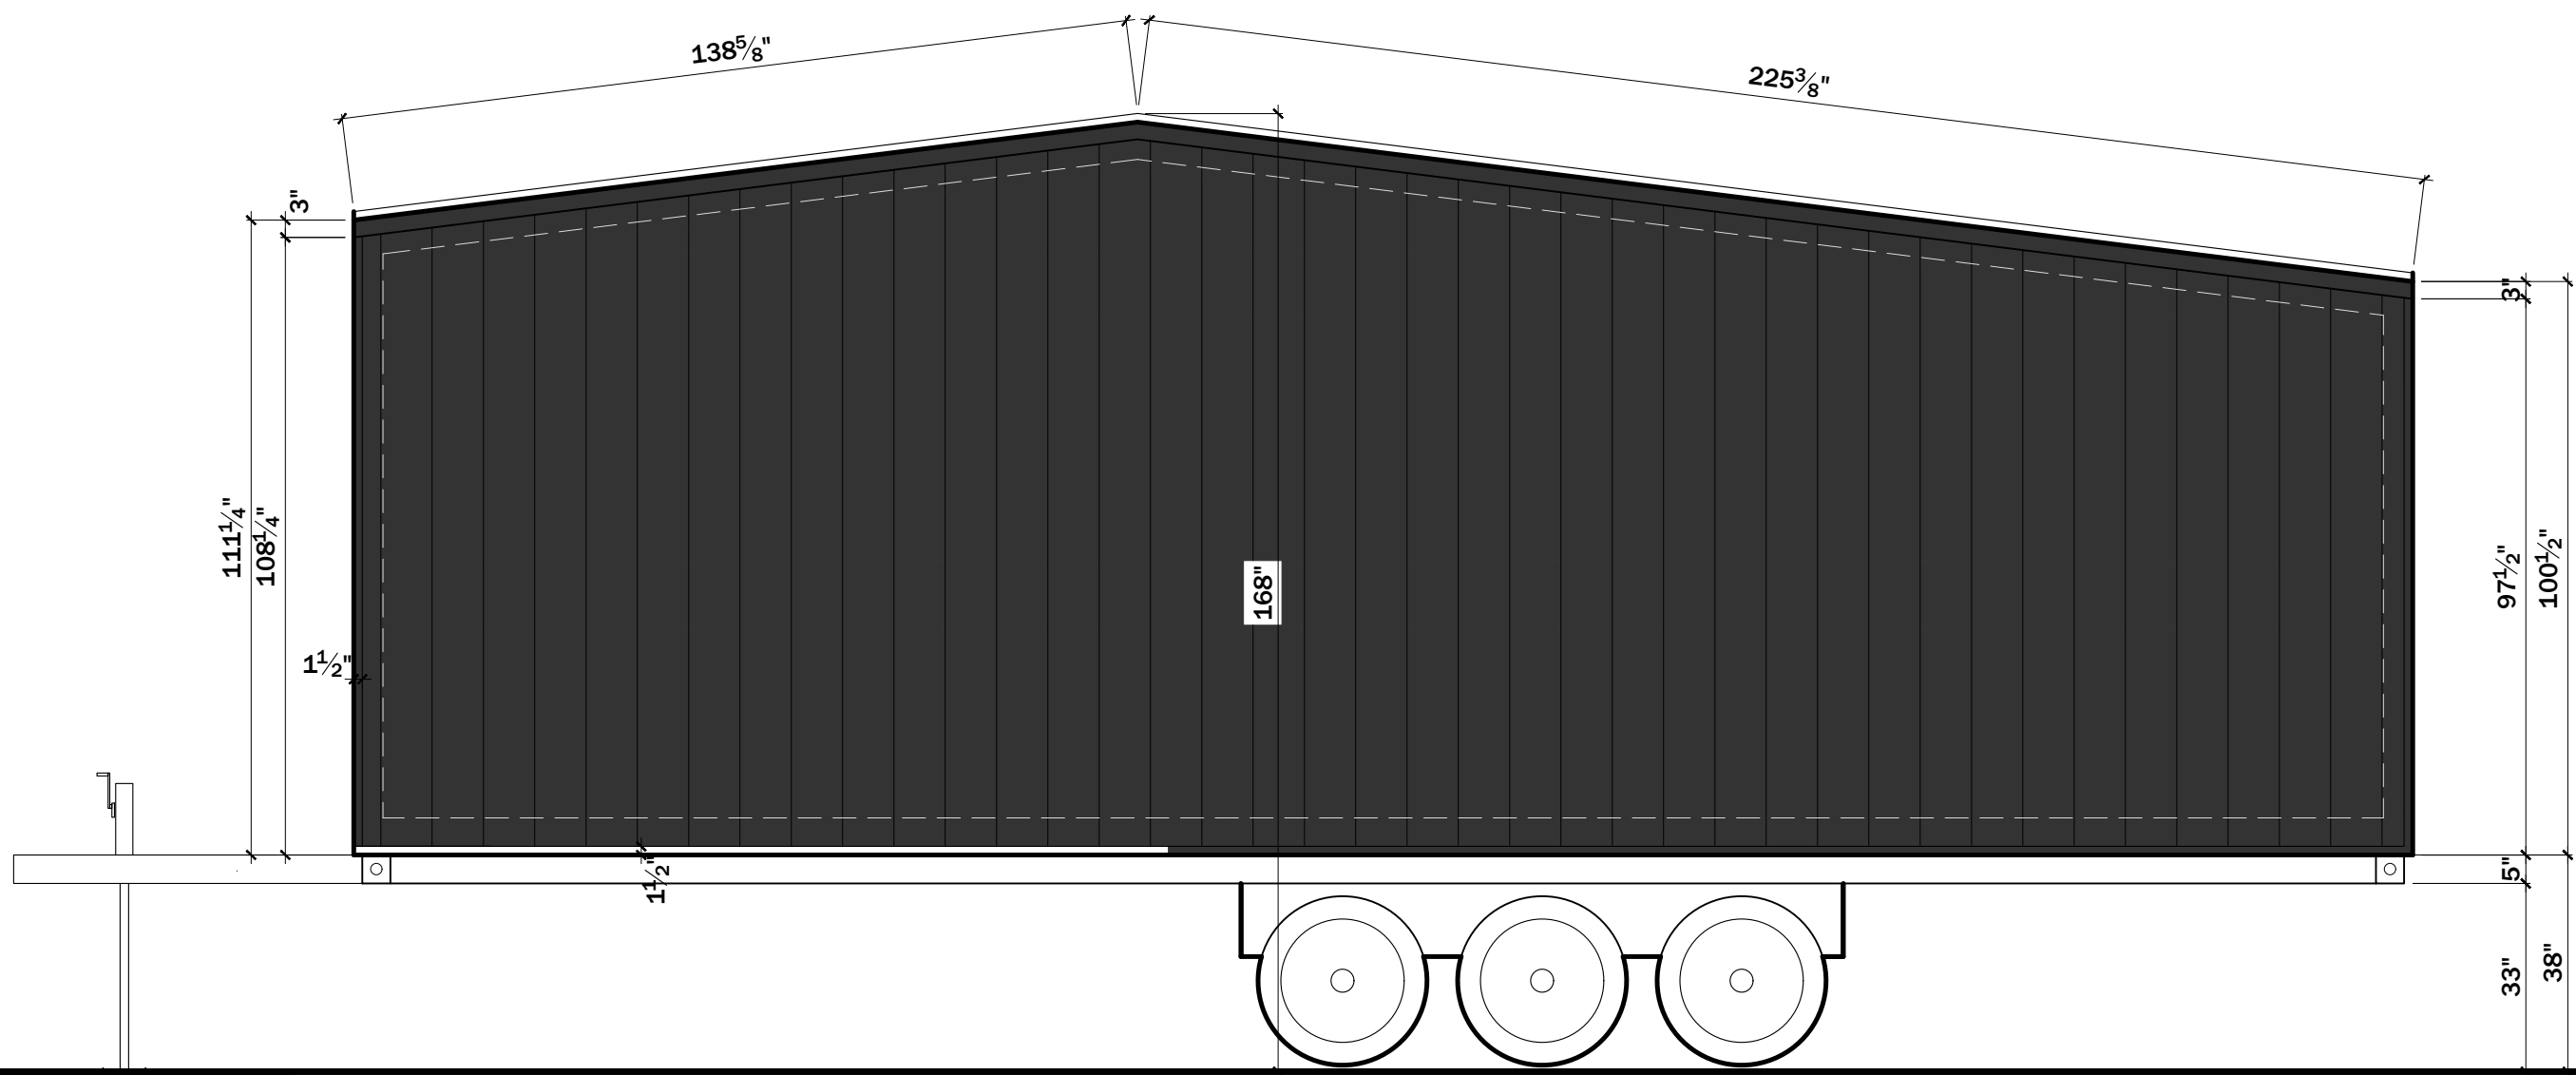

3 | Left Side Elevation
A1-200 | 3/8" = 1'-0"

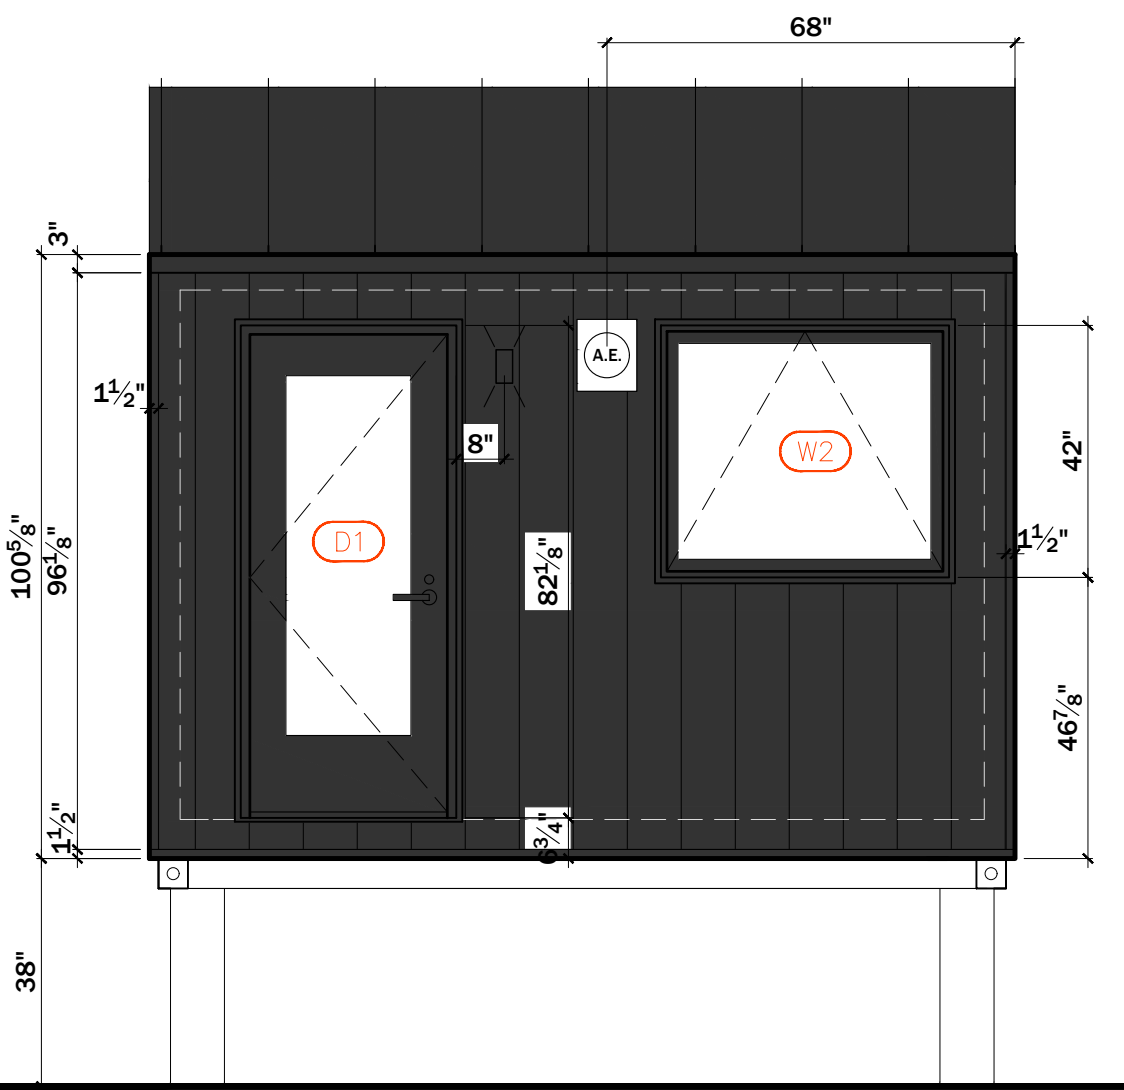

4 | Front Elevation
A1-200 | 3/8" = 1'-0"



All rights reserved. ©2022

Design team
Maison Minimaliste (inc.)
1537, chemin Royal, Saint-Pierre (QC) G0A
4E0


Client
Simulateur de golf

Past and current issuances	
4	MD
3	MD
2	MD
1	MD


Drawing
EXTERIOR ELEVATIONS

Scale
3/8"= 1'- 0"


A1-200

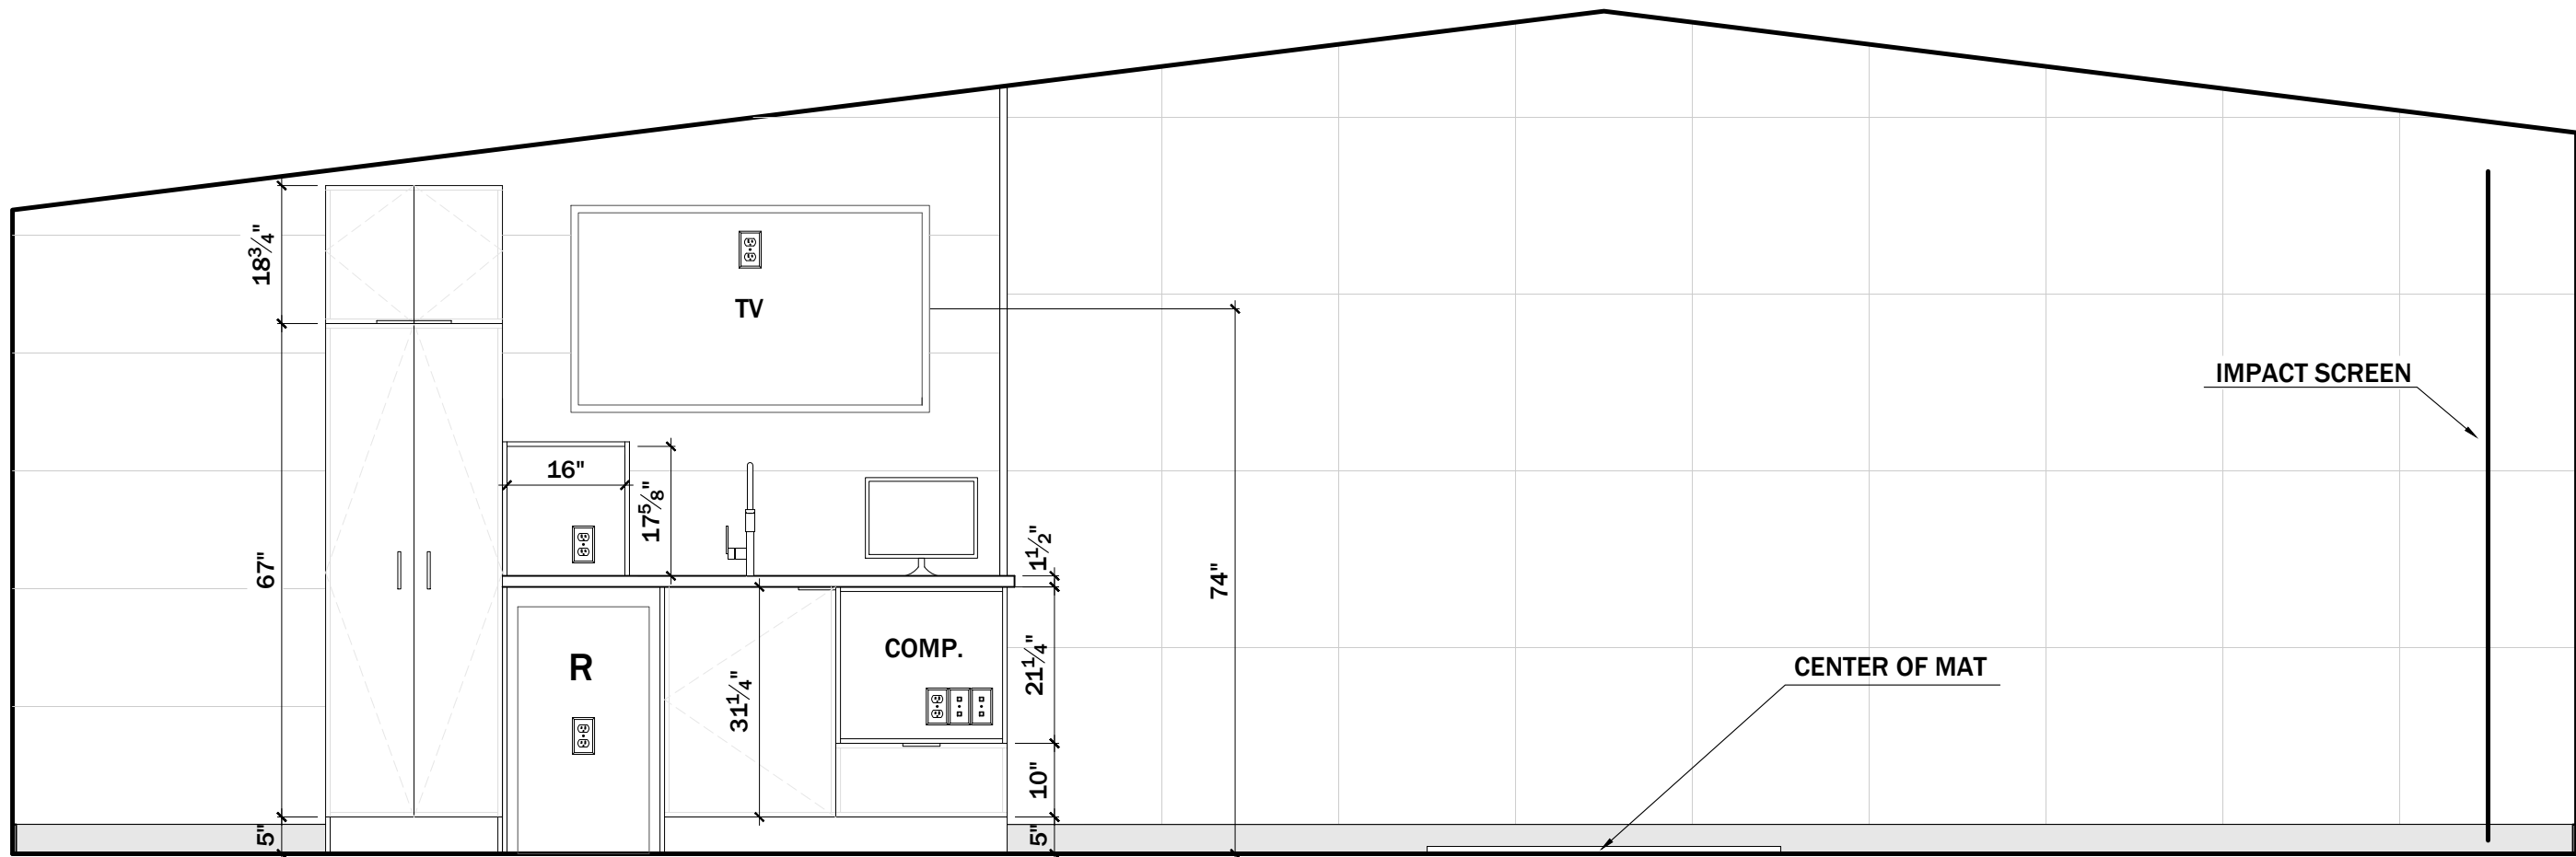


5 | Kitchen Elevation
A1-300 | 1/2" = 1'-0"

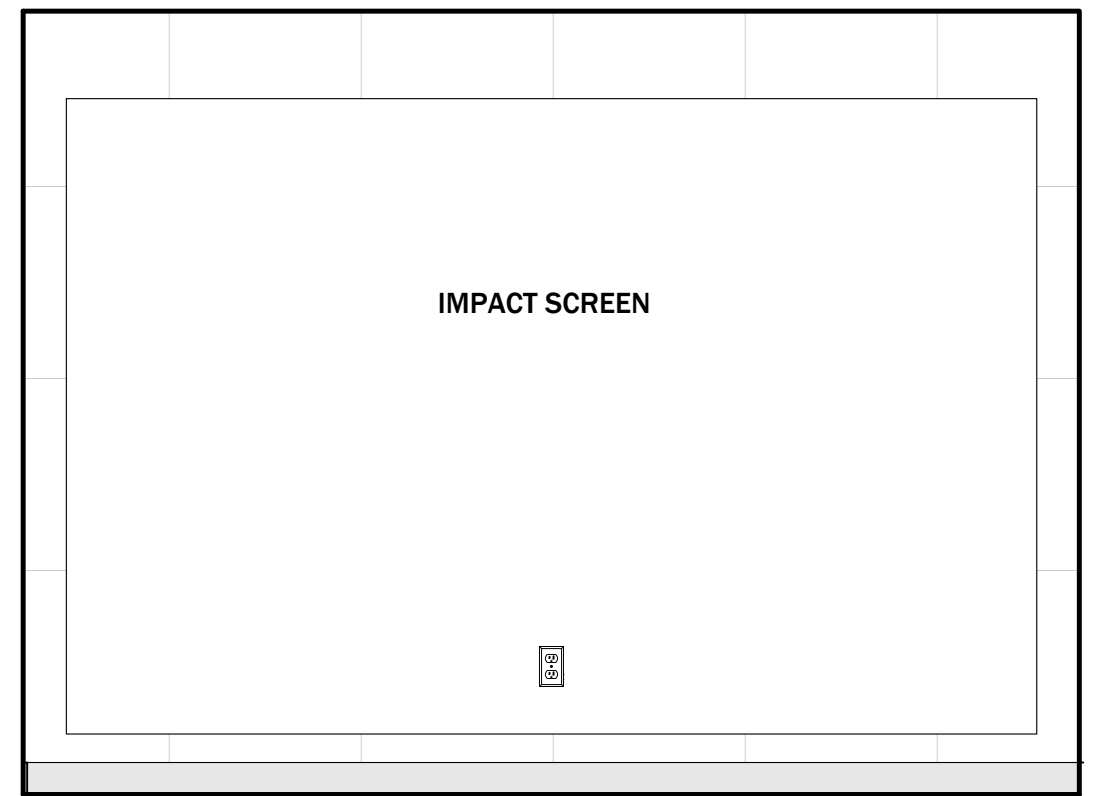

6 | Simulator Elevation
A1-300 | 1/2" = 1'-0"

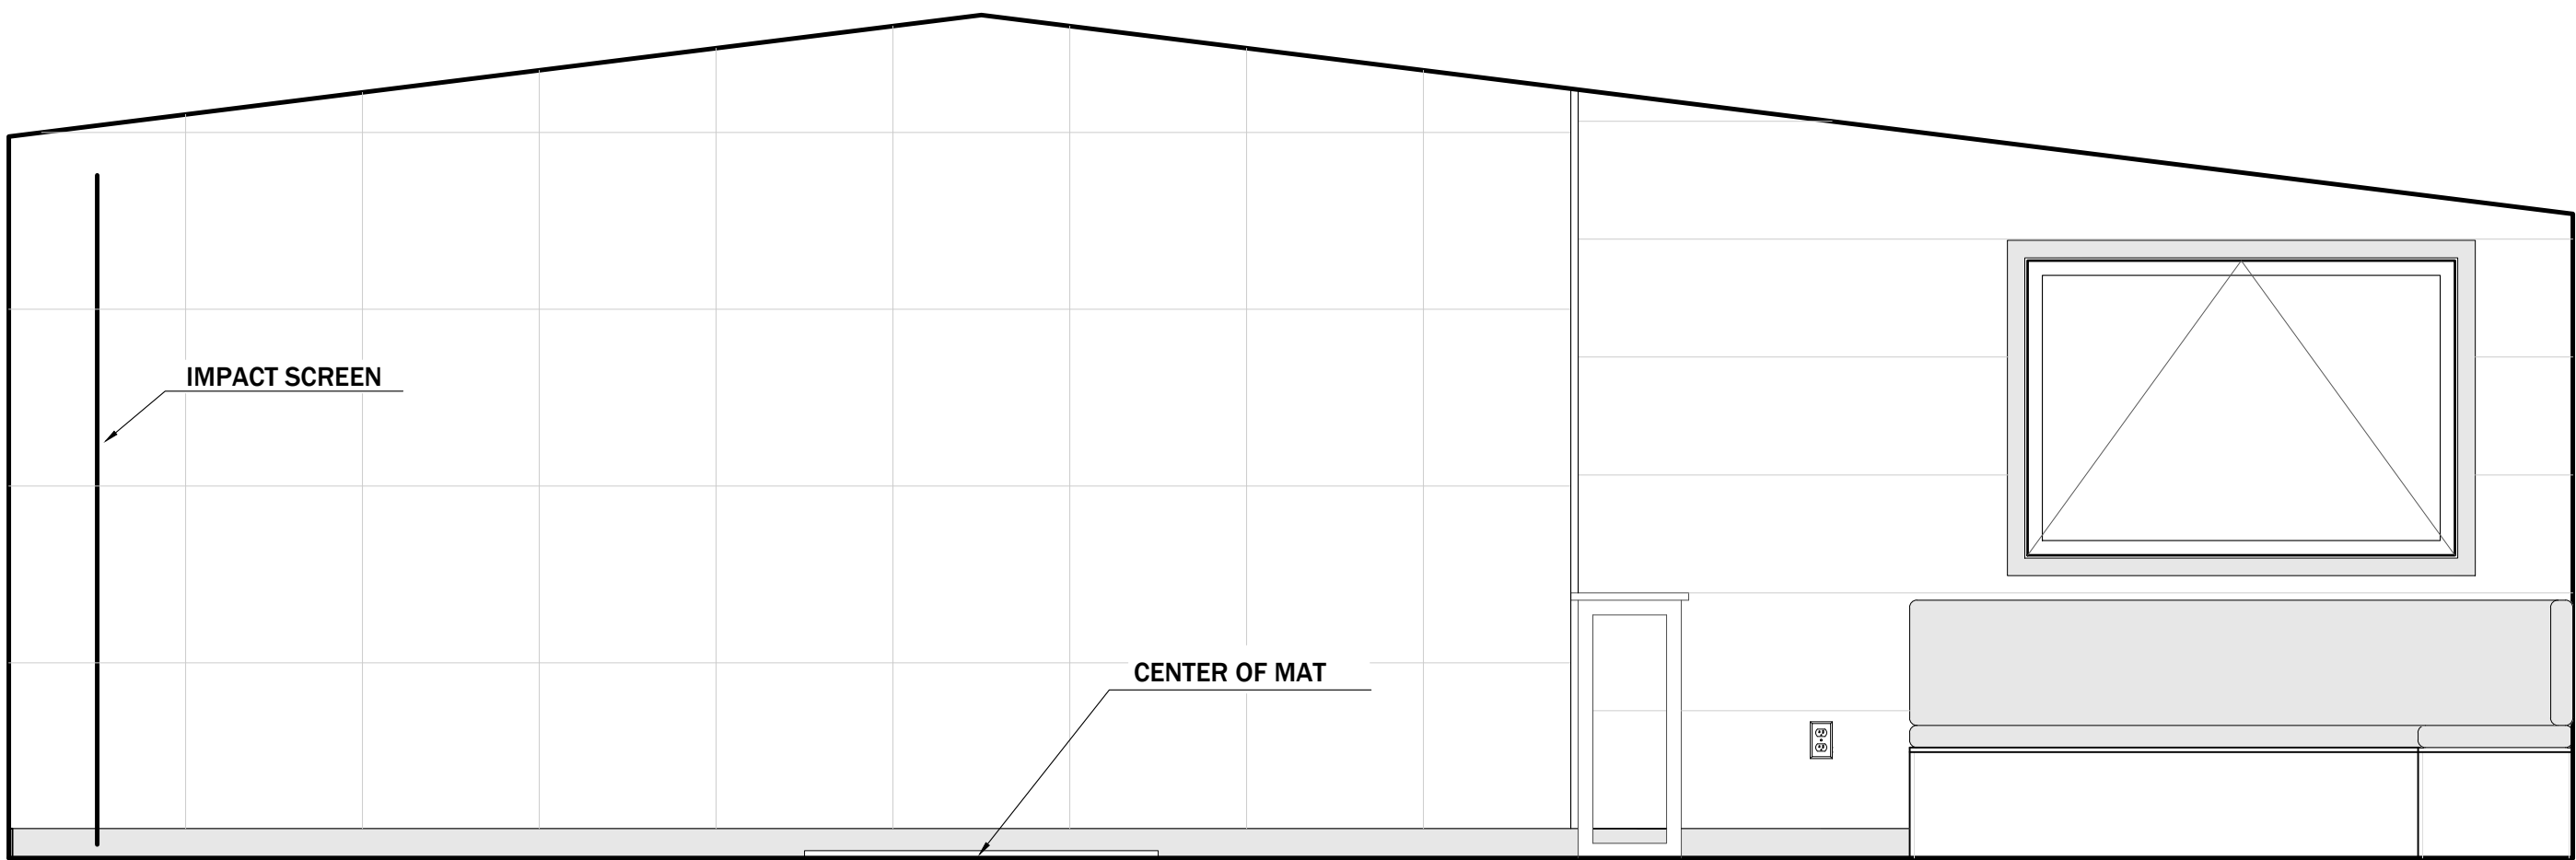

7 | Lounge Elevation
A1-300 | 1/2" = 1'-0"

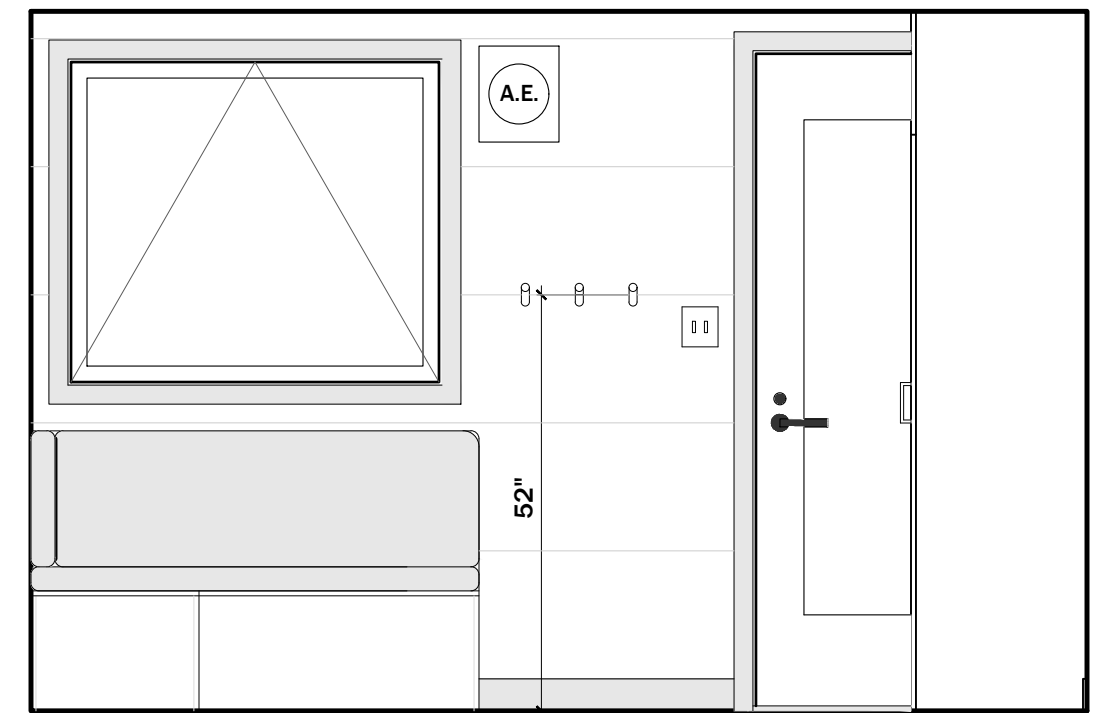

8 | Entrance Elevation
A1-300 | 1/2" = 1'-0"



All rights reserved. ©2022

Design team
Maison Minimaliste (inc.)
1537, chemin Royal, Saint-Pierre (QC) G0A
4E0

Client
Simulateur de golf


Past and current issuances

4	MD
3	MD
2	MD
1	MD


Drawing
INTERIOR ELEVATIONS 5 TO 7

Scale
1/2"= 1'- 0"

A1-300

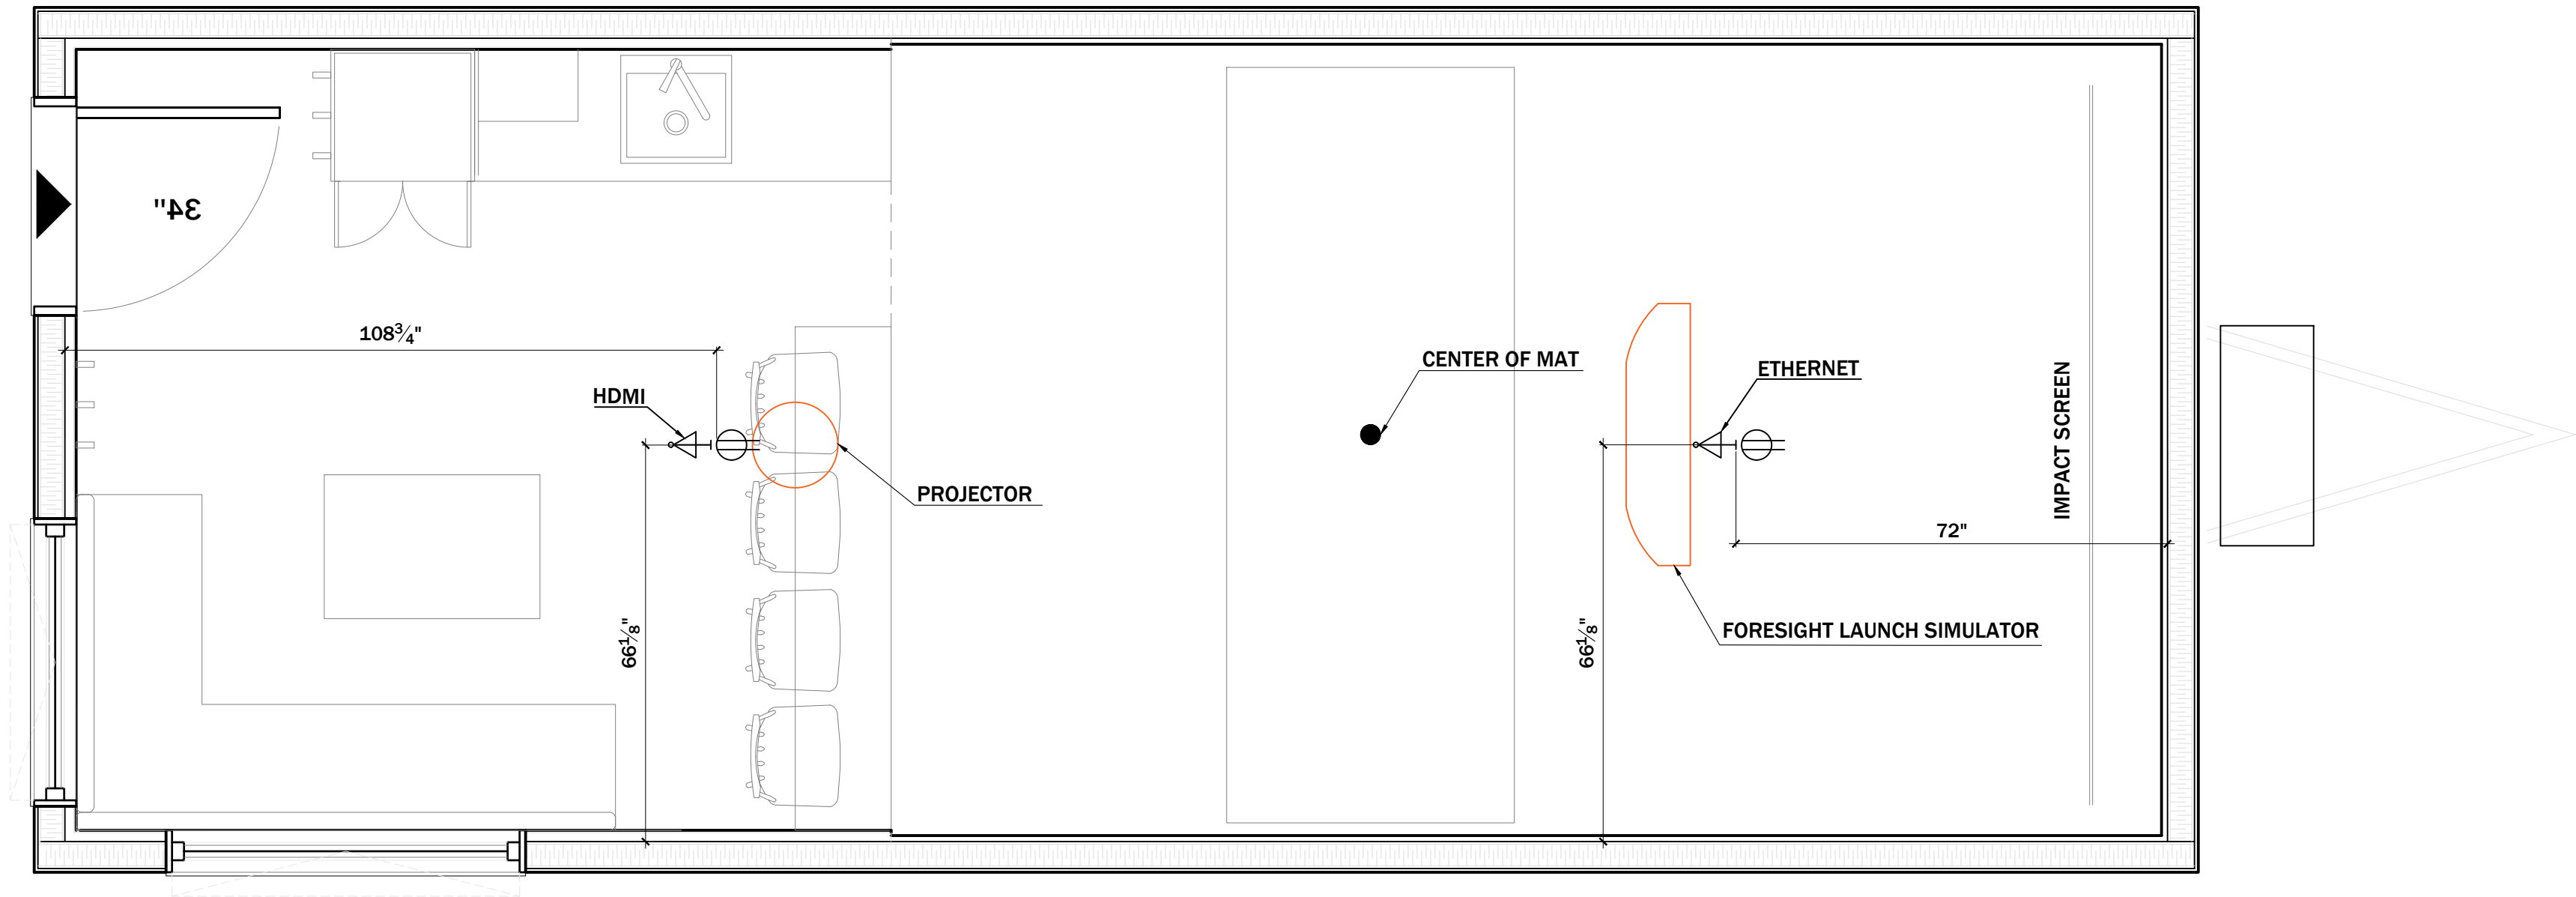

- CEILING PLAN
A1-400 1/2" = 1'-0"

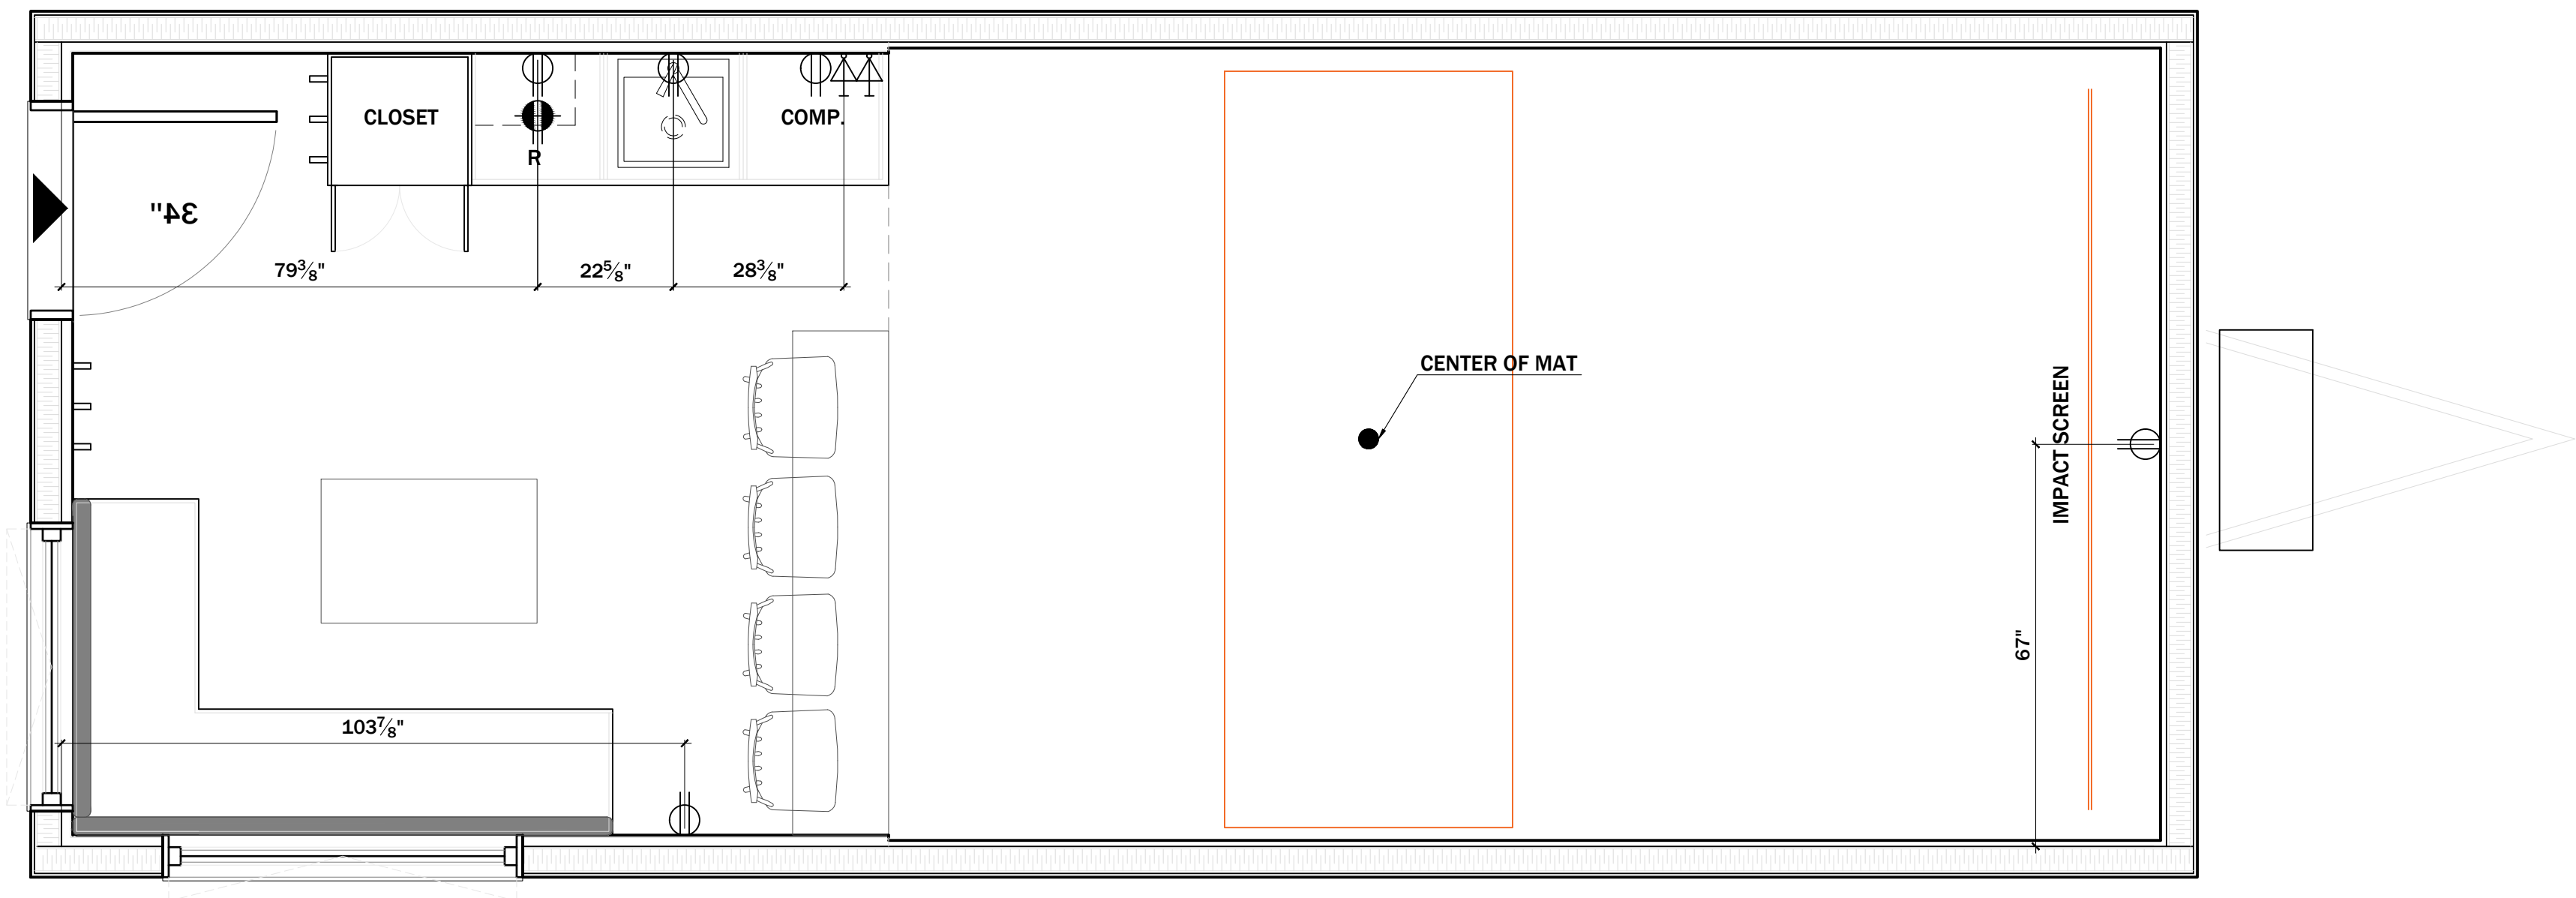

- FLOOR PLAN
A1-400 1/2" = 1'-0"



All rights reserved. ©2022

Design team
Maison Minimaliste (inc.)
1537, chemin Royal, Saint-Pierre (QC) G0A
4E0


Client
Simulateur de golf

Past and current issuances	
4	MD
3	MD
2	MD
1	MD


Drawing
SCHEMATIC ELECTRICAL DISTRIBUTION LAYOUT - FLOOR PLAN AND CEILING PLAN

Scale
1/2" = 1'-0"

E1-400

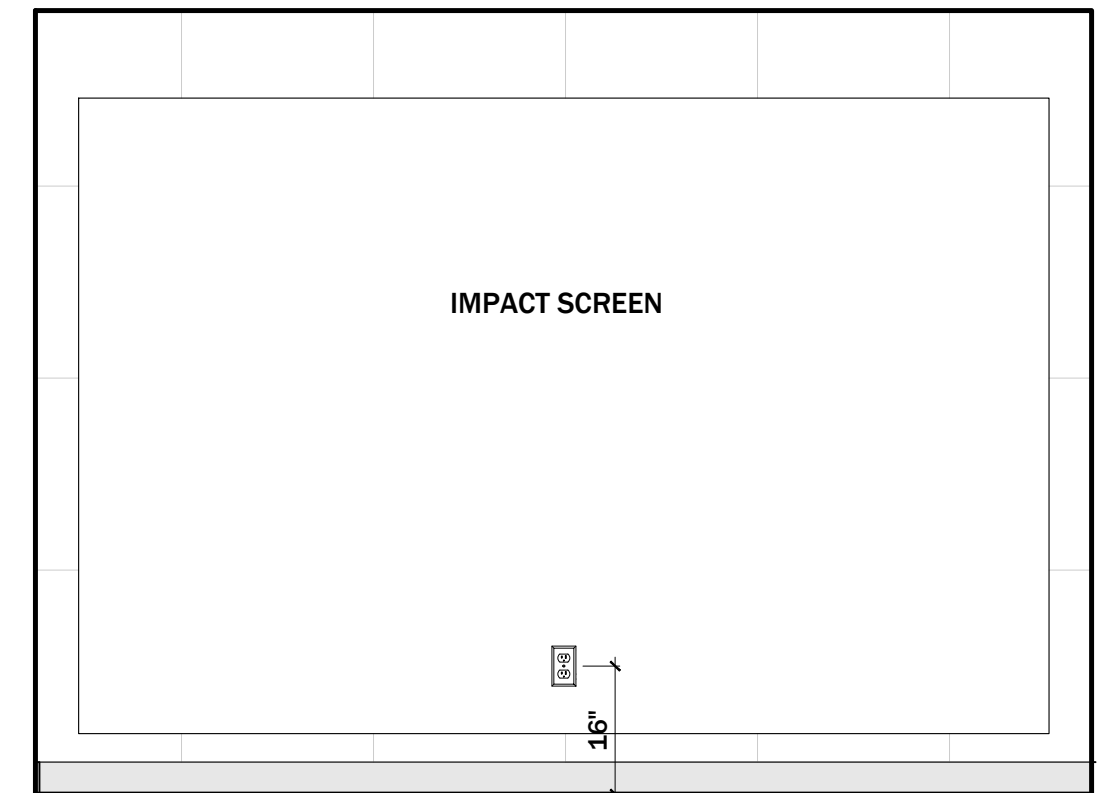

A1-401	1/2" = 1'-0"
--------	--------------

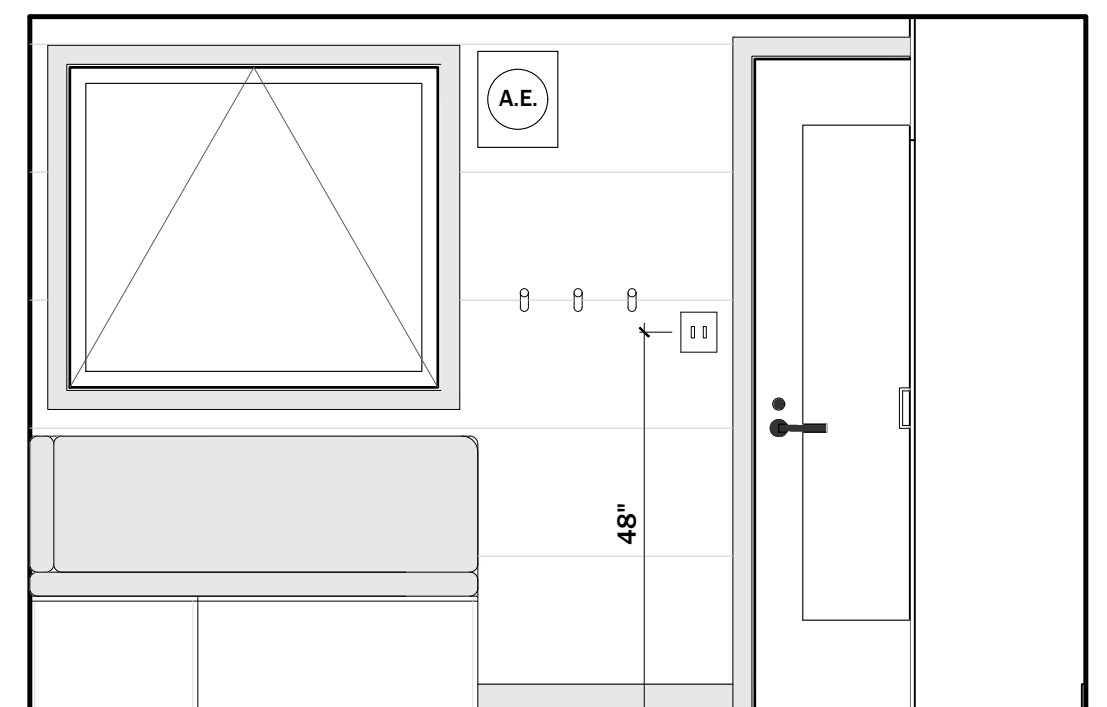

A1-401	1/2" = 1'-0"
---------------	---------------------



Maison Minimaliste (inc.)
1537, chemin Royal, Saint-Pierre (QC) G0A
4E0

4	MD
3	MD
2	MD
1	MD

$$1/2'' = 1' - 0''$$

E1-401