
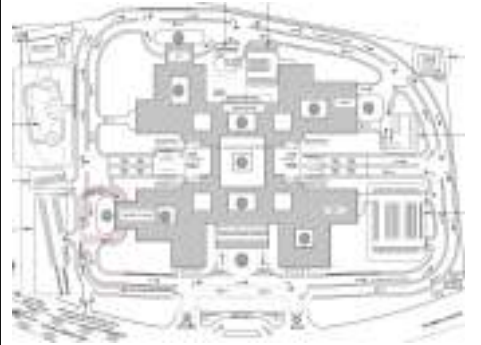
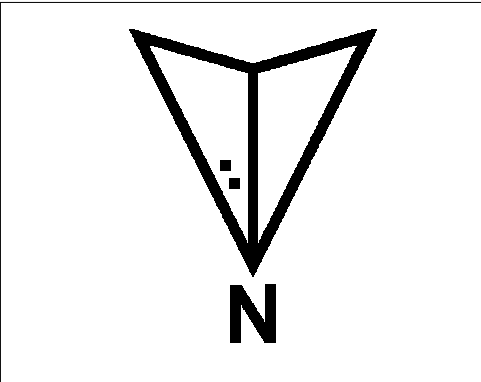


KEY PLAN

CODE	SUITABILITY DESCRIPTION		
STATUS			
ALL DIMESIONS IN M			
PROJECT	200 BED HOSPITAL		
TITLE			
GROUND FLOOR PLAN			
DRAWN BY	CHECKED BY	DATE	
NUBISHAS	JURY	05/25	
SCALE (@ A1)		SHEET NUMBER	
1 : 300		0	
			REV

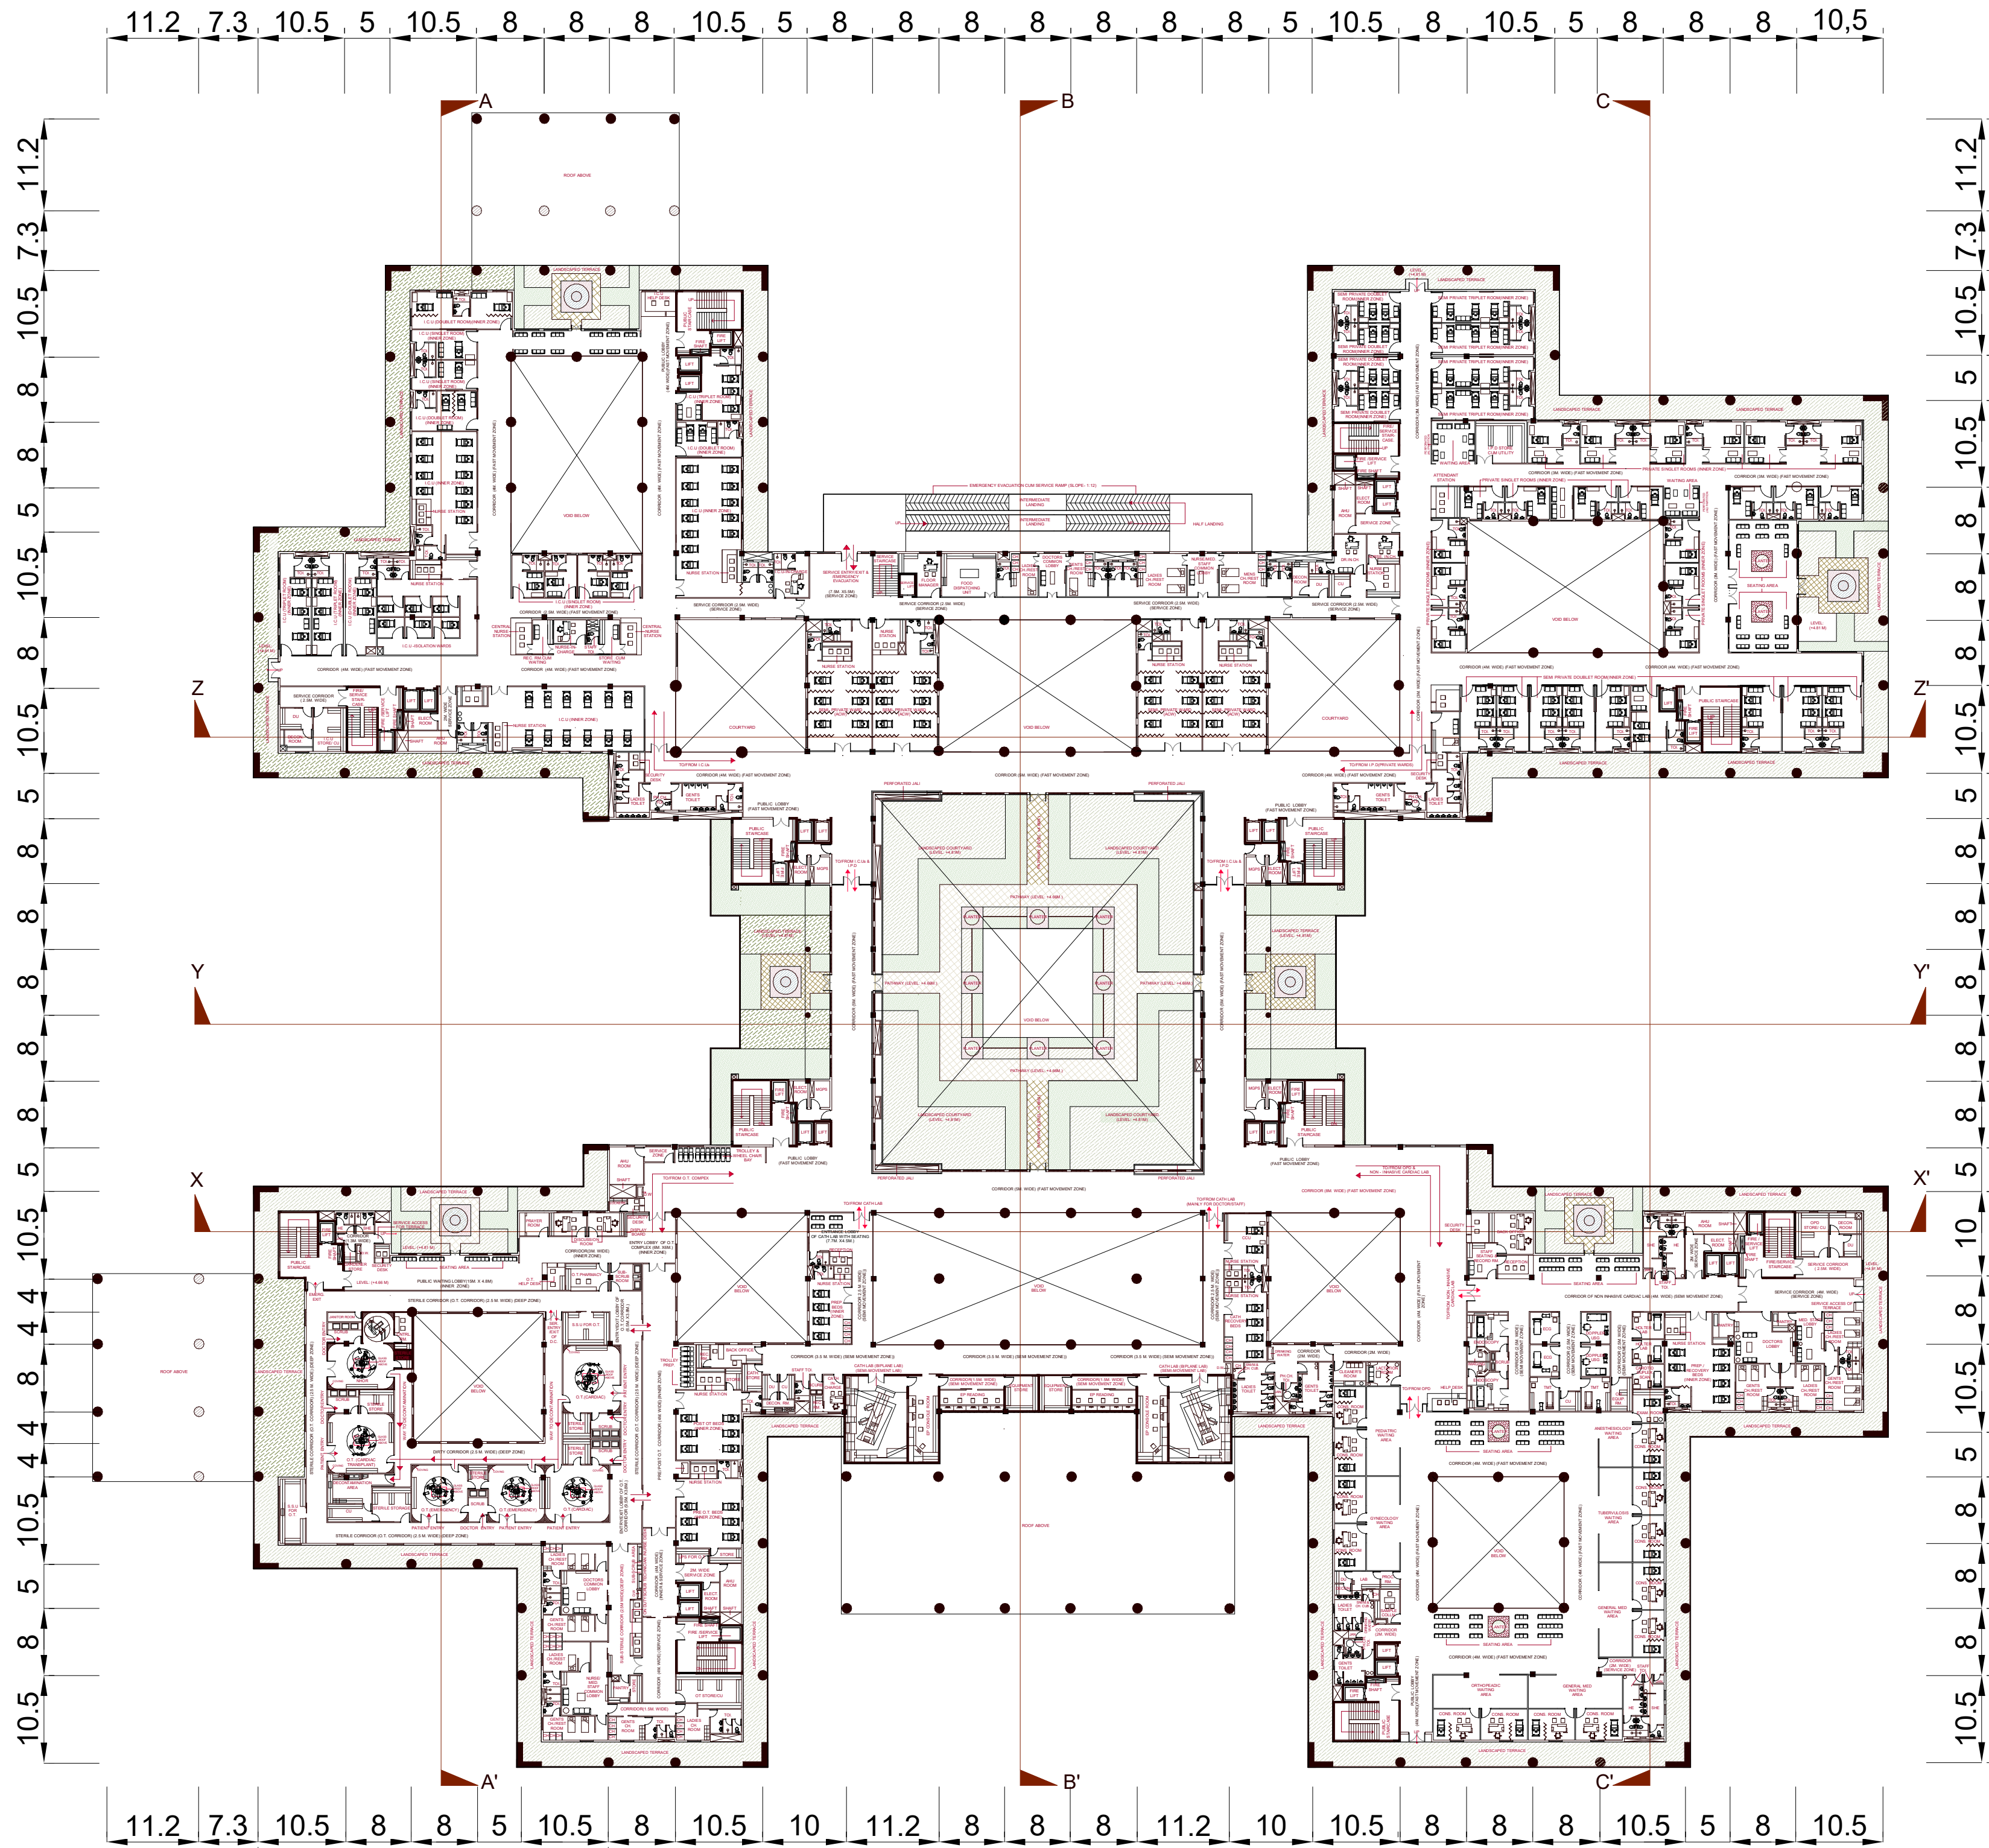

KEY PLAN

CODE	SUITABILITY DESCRIPTION		
STATUS			
ALL DIMESIONS IN M			
PROJECT	200 BED HOSPITAL		
TITLE			
FIRST FLOOR PLAN			
DRAWN BY NUBISHAS		CHECKED BY JURY	DATE 05/25
SCALE (@ A1) 1 : 300		SHEET NUMBER 0	
			REV