




1 TRASH ENCLOSURE ENLARGED PLAN
1/2" = 1'-0"

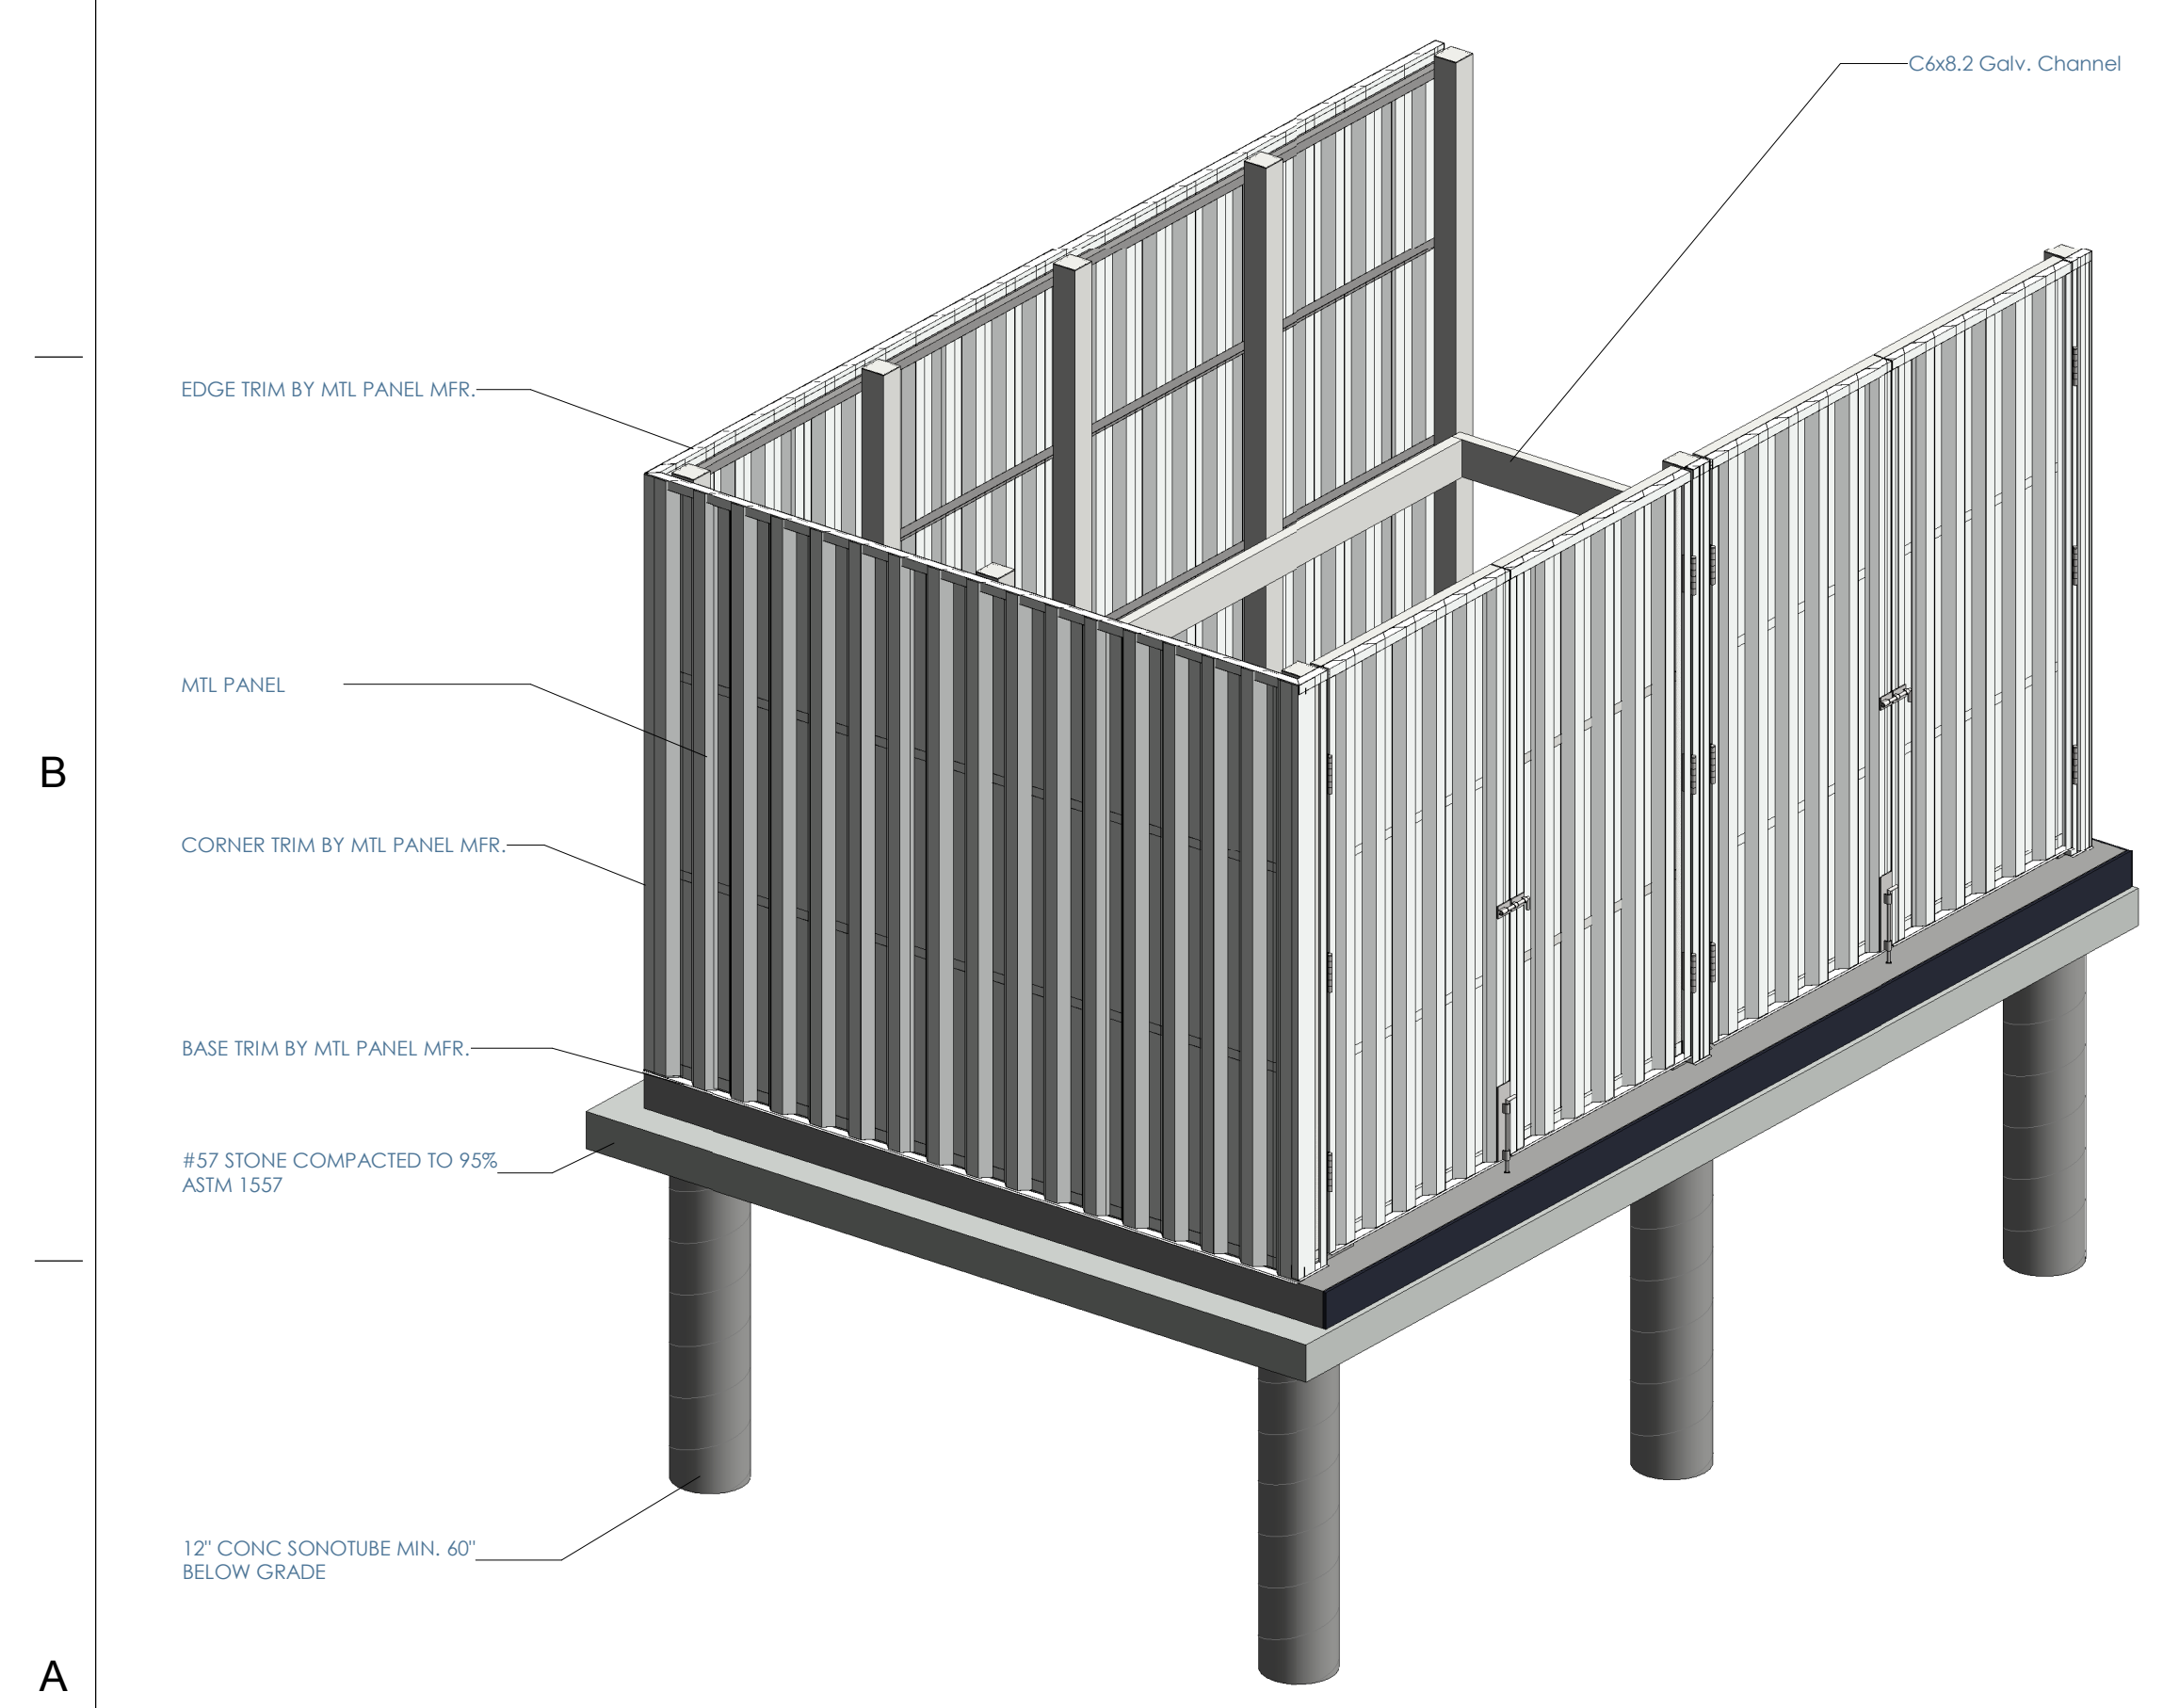


B TRASH ENCLOSURE - ORTHOGRAPHIC

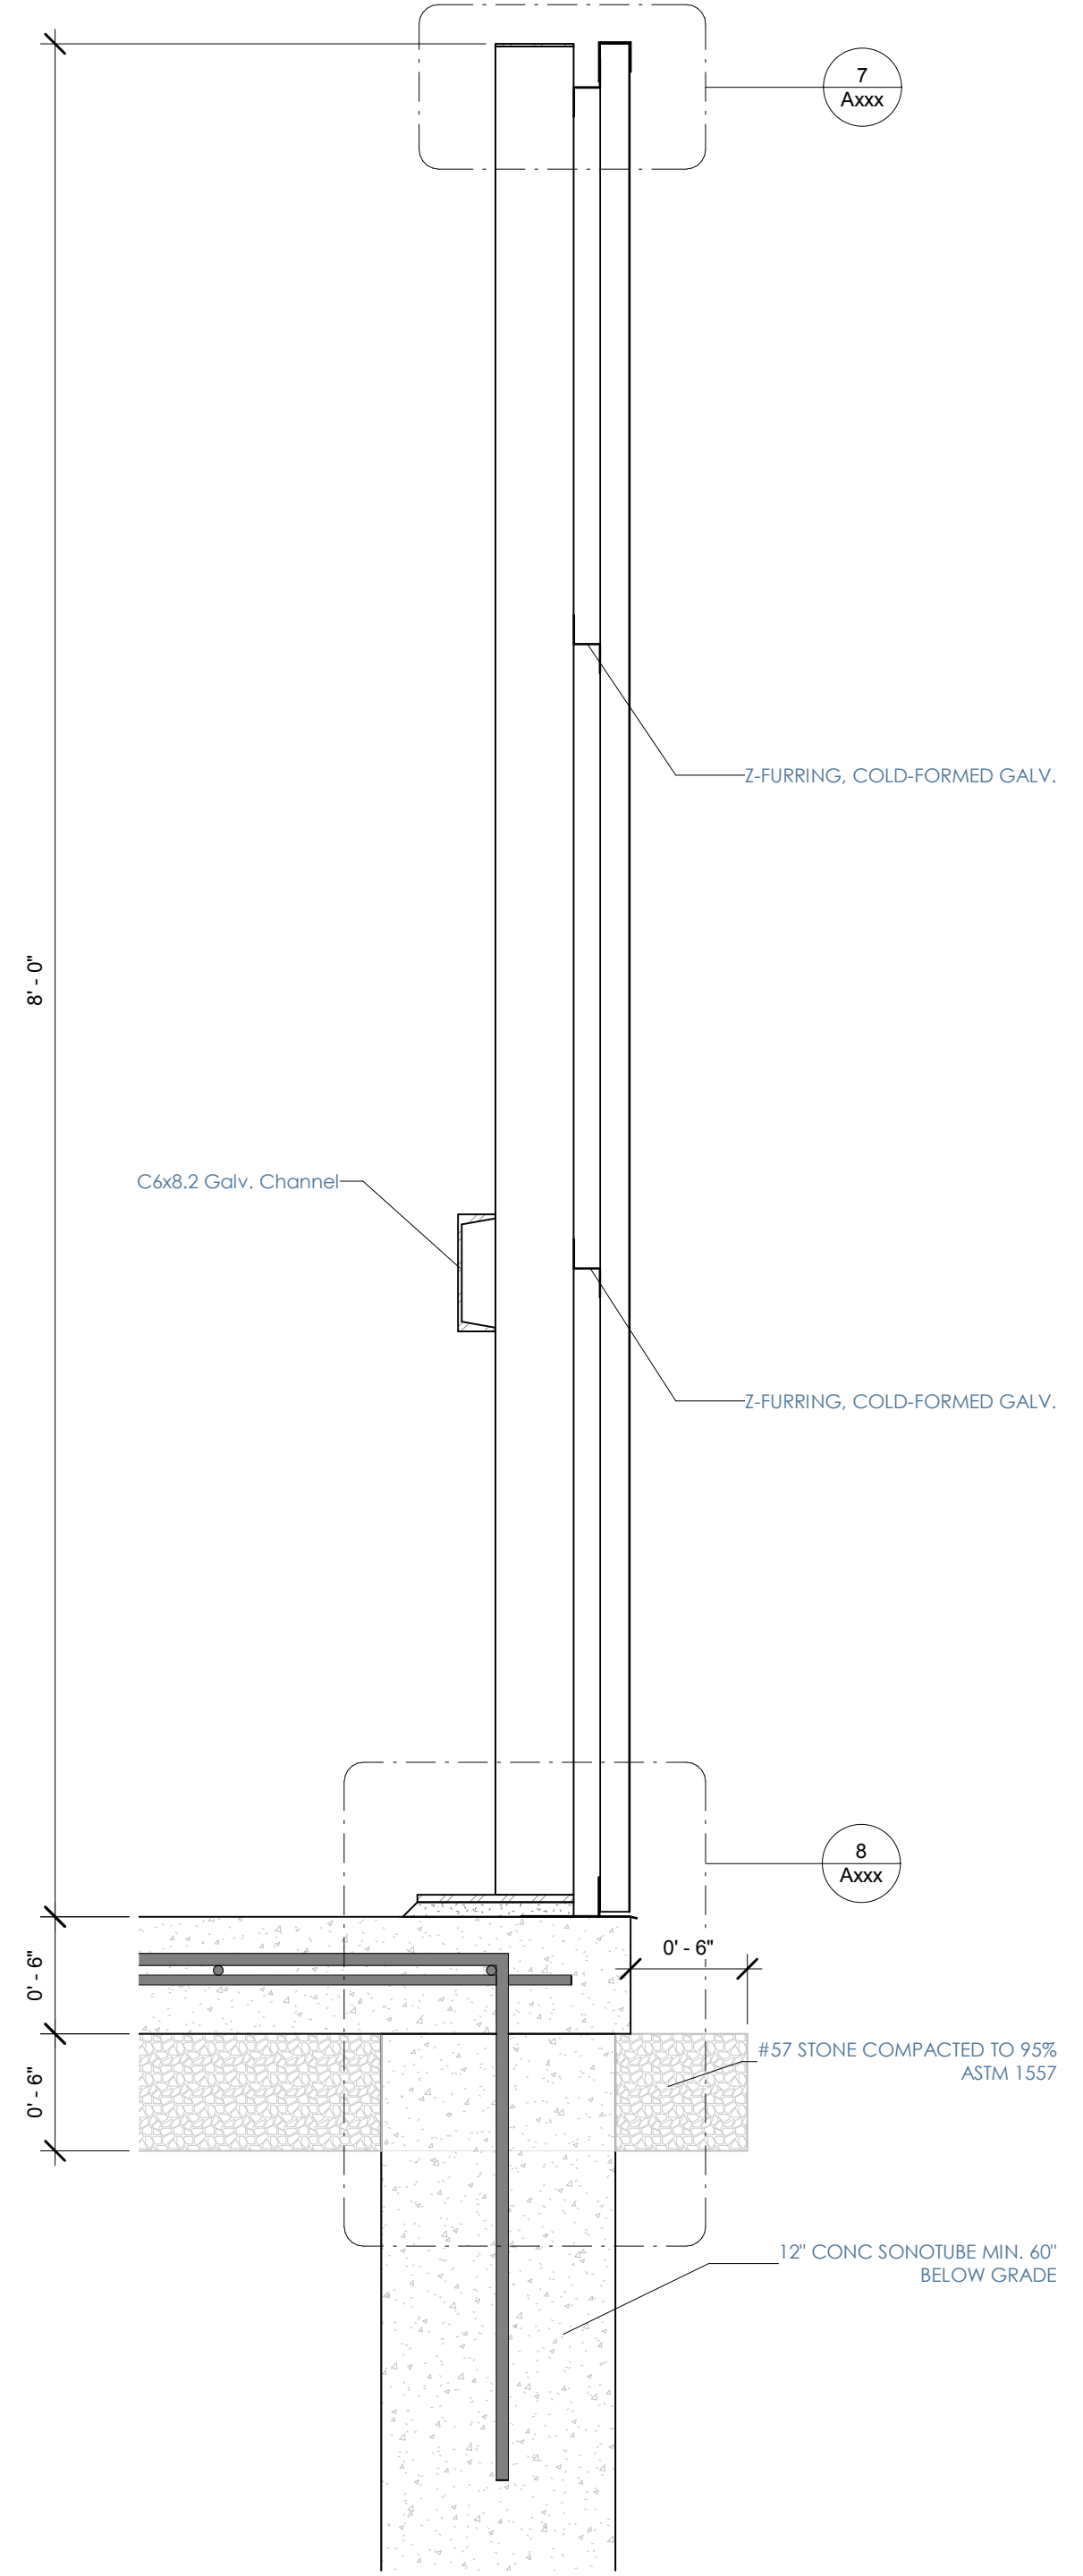


2 TRASH ENCLOSURE WALL SECTION
1 1/2" = 1'-0"

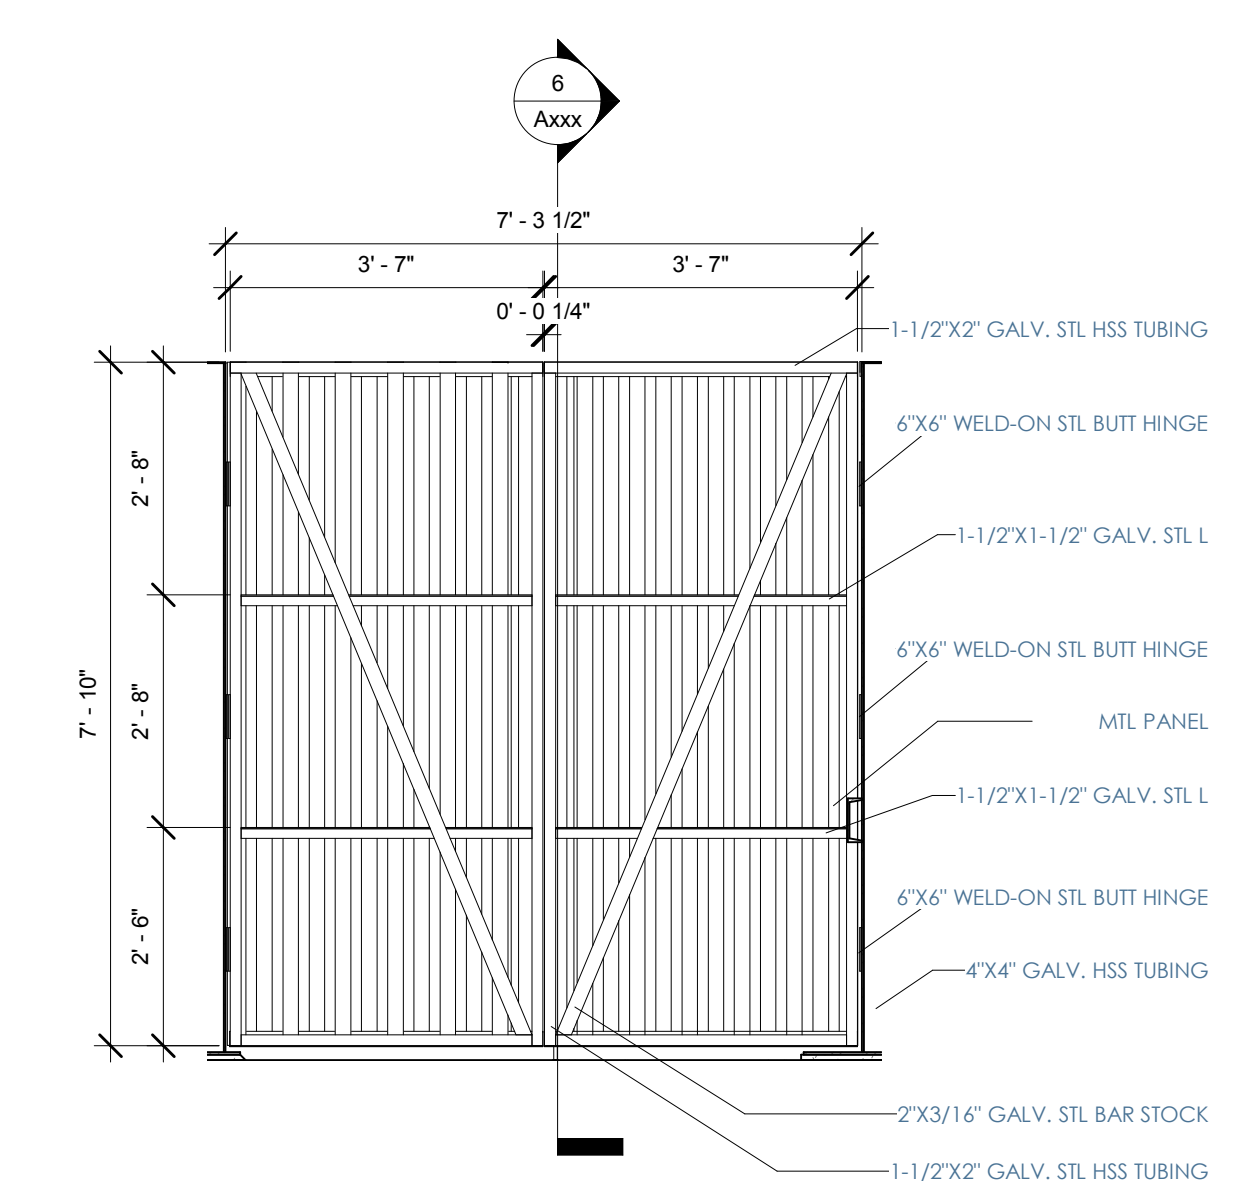


A TRASH ENCLOSURE DOORS
1/2" = 1'-0"

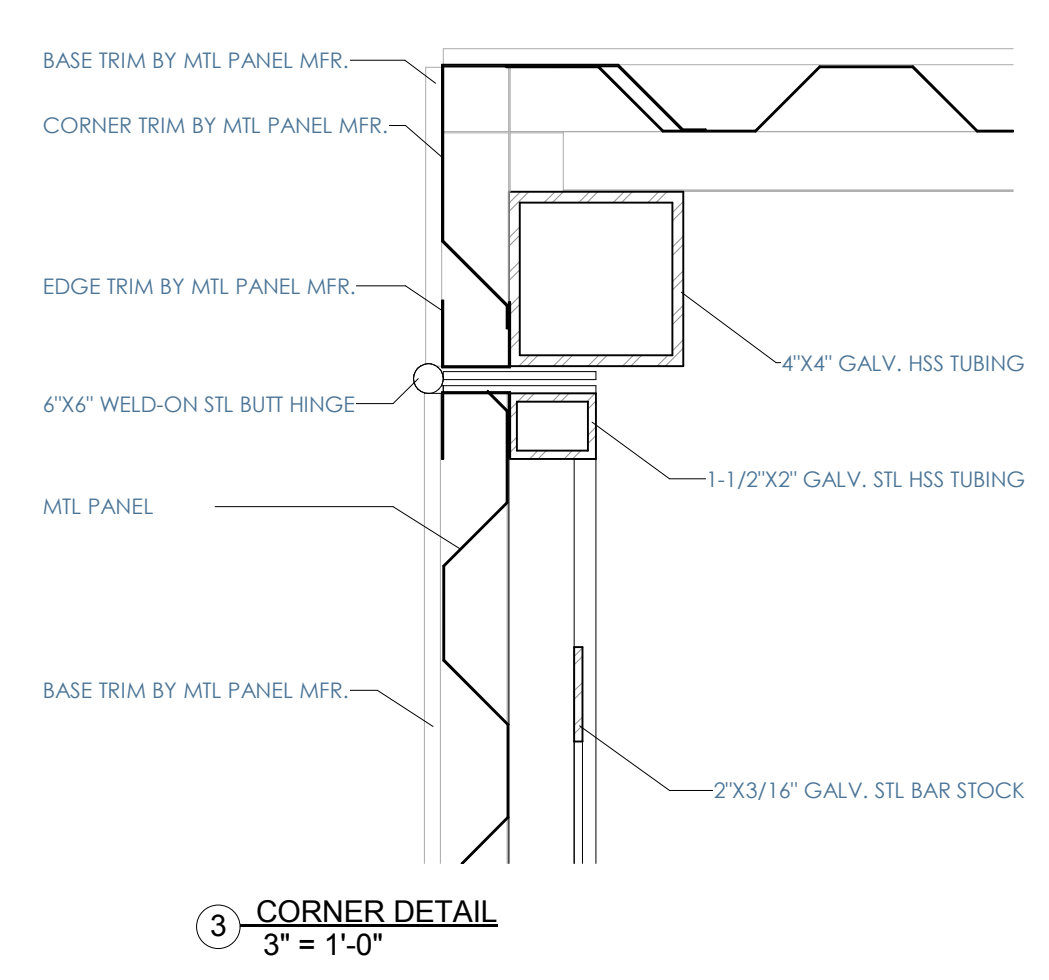


3 CORNER DETAIL
3" = 1'-0"

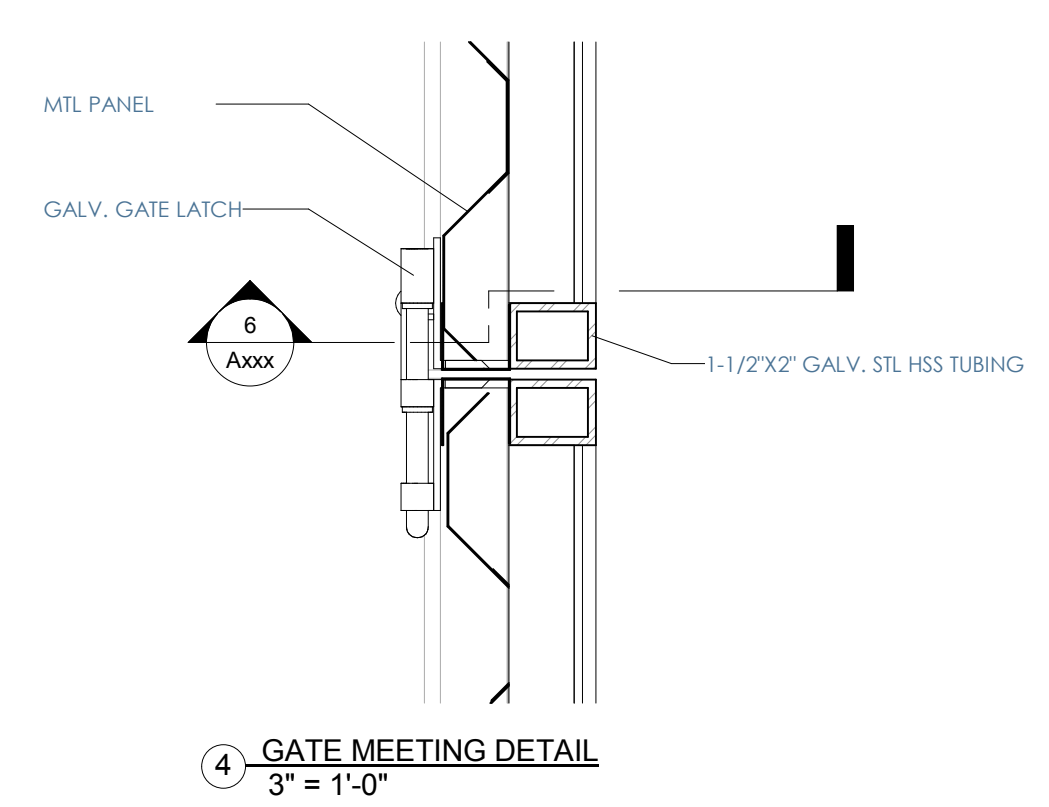


4 GATE MEETING DETAIL
3" = 1'-0"

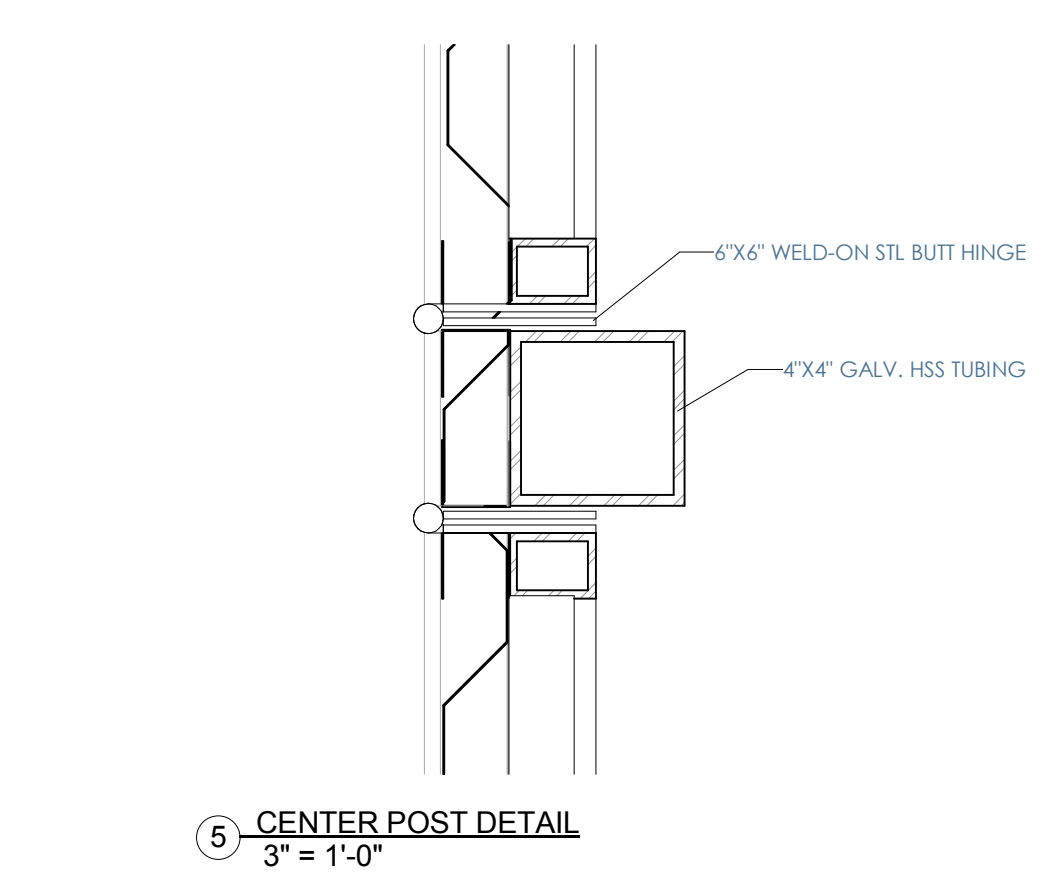


5 CENTER POST DETAIL
3" = 1'-0"

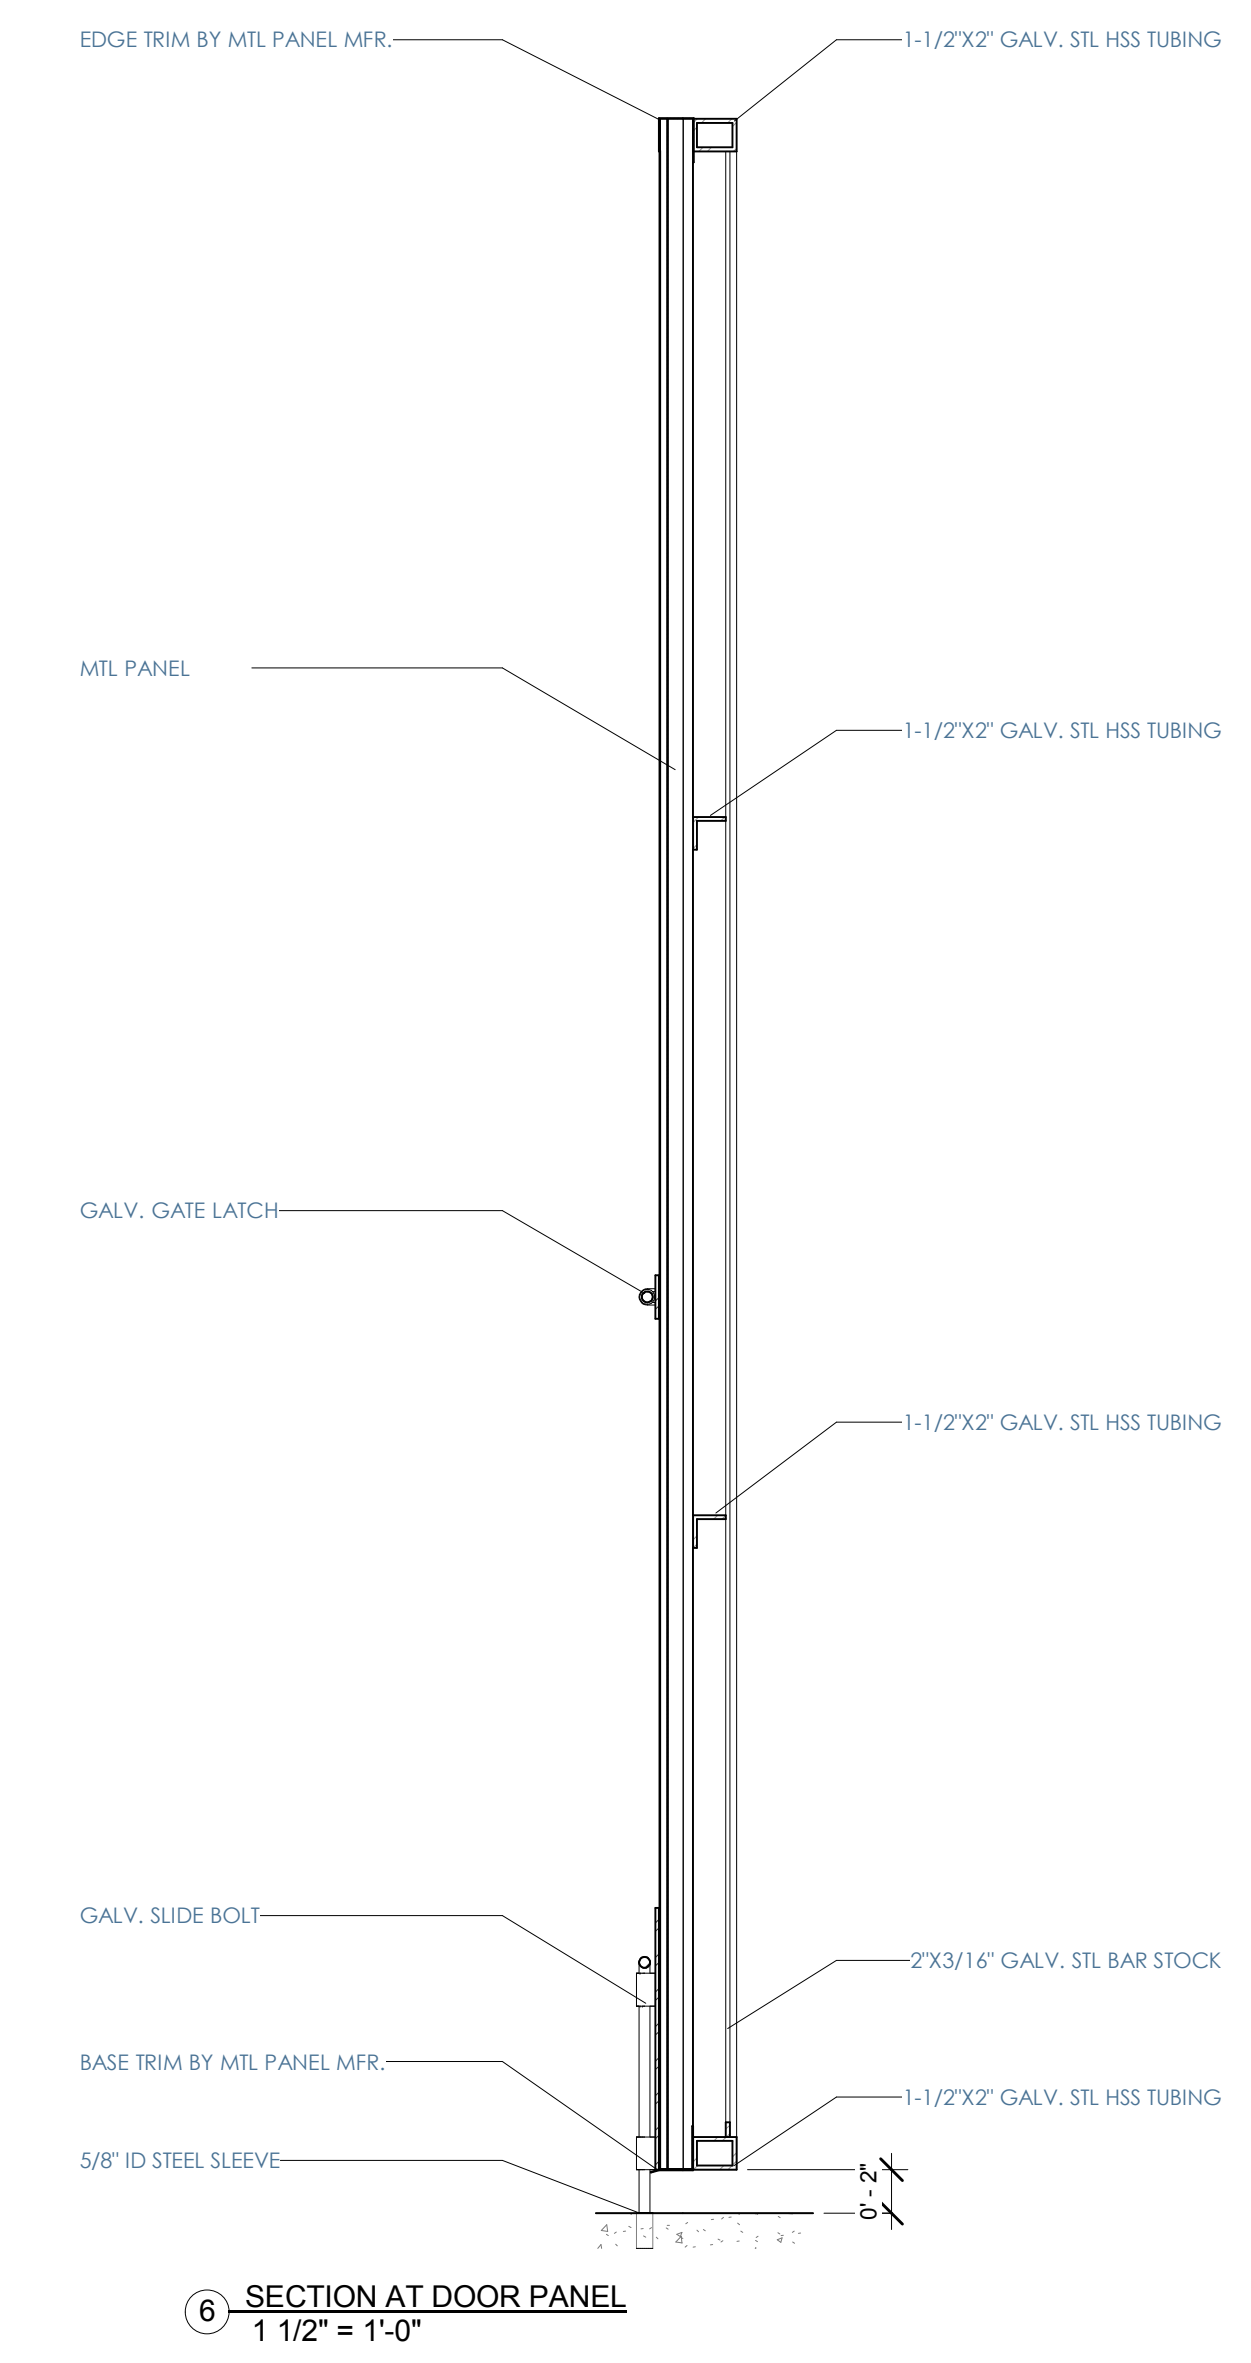

6 SECTION AT DOOR PANEL
1 1/2" = 1'-0"

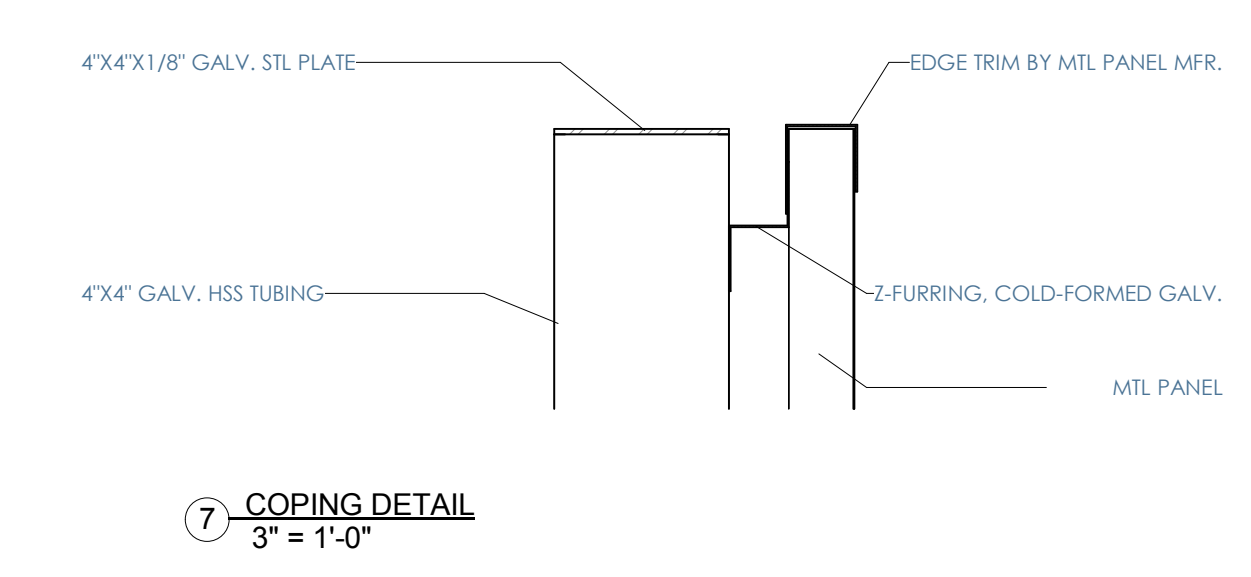

7 COPING DETAIL
3" = 1'-0"

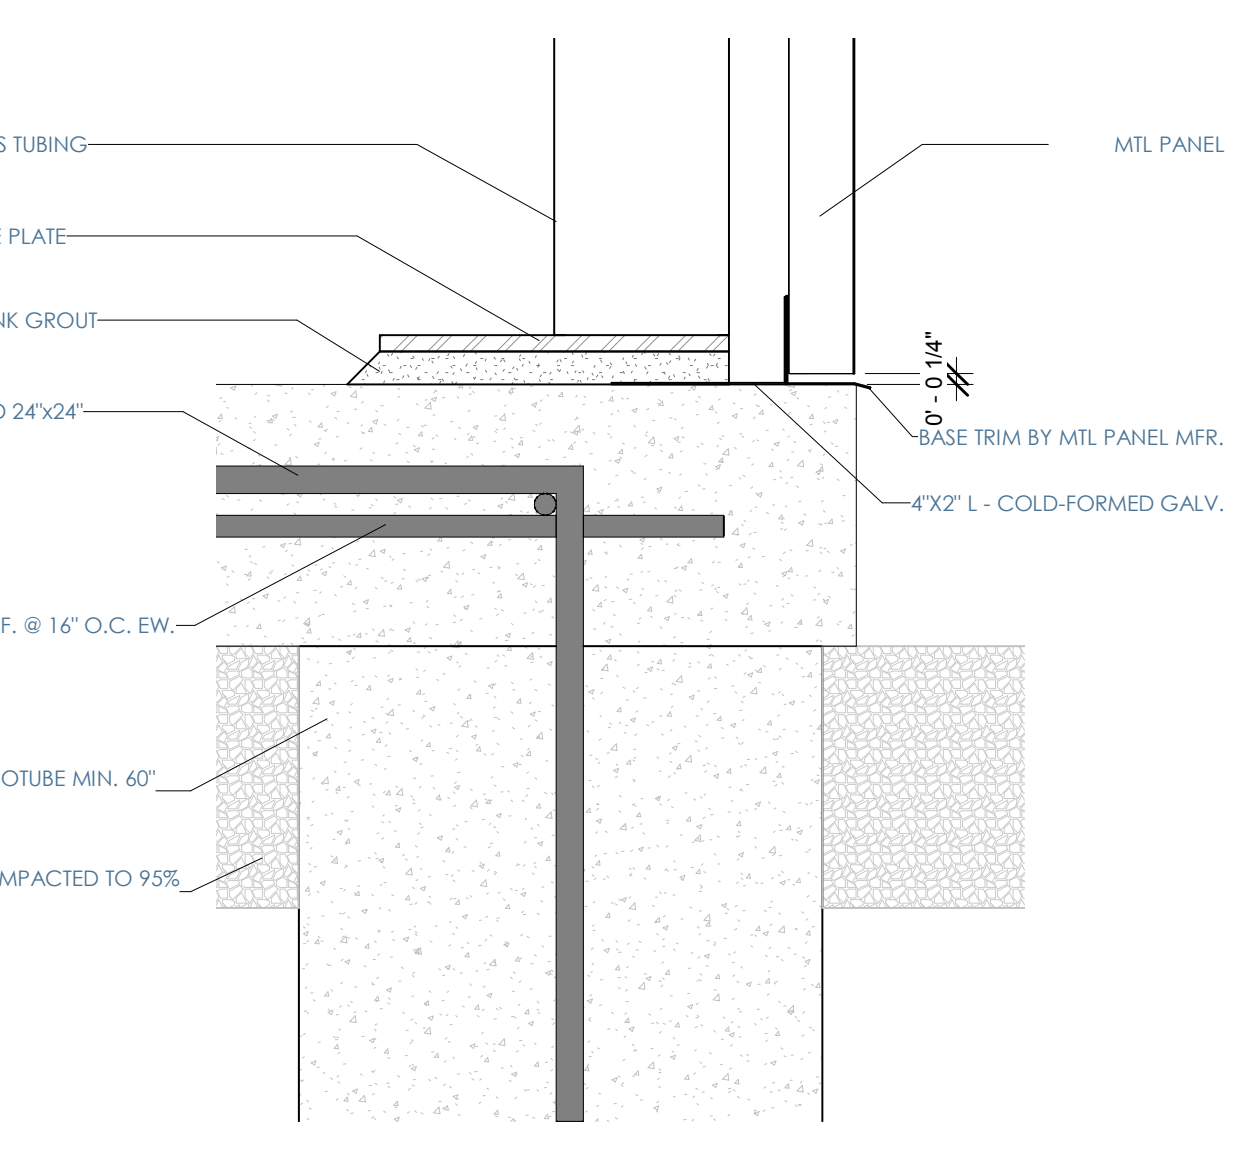

8 COLUMN BASE DETAIL
3" = 1'-0"

Xcel Owner
4860 Highway Circle
Middleton, Wisconsin 53562
Todd Goebck
tgoeb@xcel.net
608-279-6960

KRAUSS CUSTOM BUILDERS General Contractor
Krauss Custom Builders
N3897 Duck Creek Rd
Wauwatosa, WI 53137
Toby Krauss
tkrauss@kcb.com
920-285-6490

LCE Civil
Lake Country Engineering
970 S. Silver Lake Street, Suite 105
Columbus, WI 53066
Rob Davy
rdav@lce.biz
(262) 969-9353

GROUND AFFECTS LANDSCAPING, INC. Landscape
Ground Affects Landscaping, Inc.
W1528 Frolich Rd.
Sullivan, WI 53178
Tom Ball
tom@groundaffectslandscaping.com
262-593-8400

openingdesign Architect
OpeningDesign
312 W. Lakeside St
Madison, WI 53715
Ryan Schultz
rvs@openingdesign.com
773-425-6456

NTRIVE Structural
ntrive
1608 S. Ashland Ave., #52002
Chicago, IL 60608
Steven Uelcke
suelcke@ntrive.com
630-480-4129/101

FOREMOST BUILDINGS, INC. Metal Building Manufacturer
Foremost Buildings, Inc.
266 N Parkway Street
Jefferson WI 53549
Jim Isom
jim@foremostbuildings.com
920-674-5028

LAKE COUNTRY HEATING AND COOLING HVAC
Lake Country Heating and Cooling
#5333 Hwy F
Oconomowoc, WI 53066
Jim Shula
jim@lakecountryhvac.com
414-673-1047

JEFFERSON CURRENT ELECTRIC Electrical
Jefferson Current Electric
1473 S. Industrial Ave
Jefferson, WI 53549
Rose Davis
rcurrentelectric@att.net
920-674-6444

Pelikan Plumbing LLC Plumbing
Pelikan Plumbing
144 Main St
Sullivan, WI 53178
Mike Pelikan
pelikanplumbing@yahoo.com
262-693-2290

No.	Description	Date

Owner
Project Name

Trash Enclosure
Details

Date 8/13/2015 5:22:24 PM

Axxx

Scale As indicated