






03 ELEVATION
SCALE: 1:100

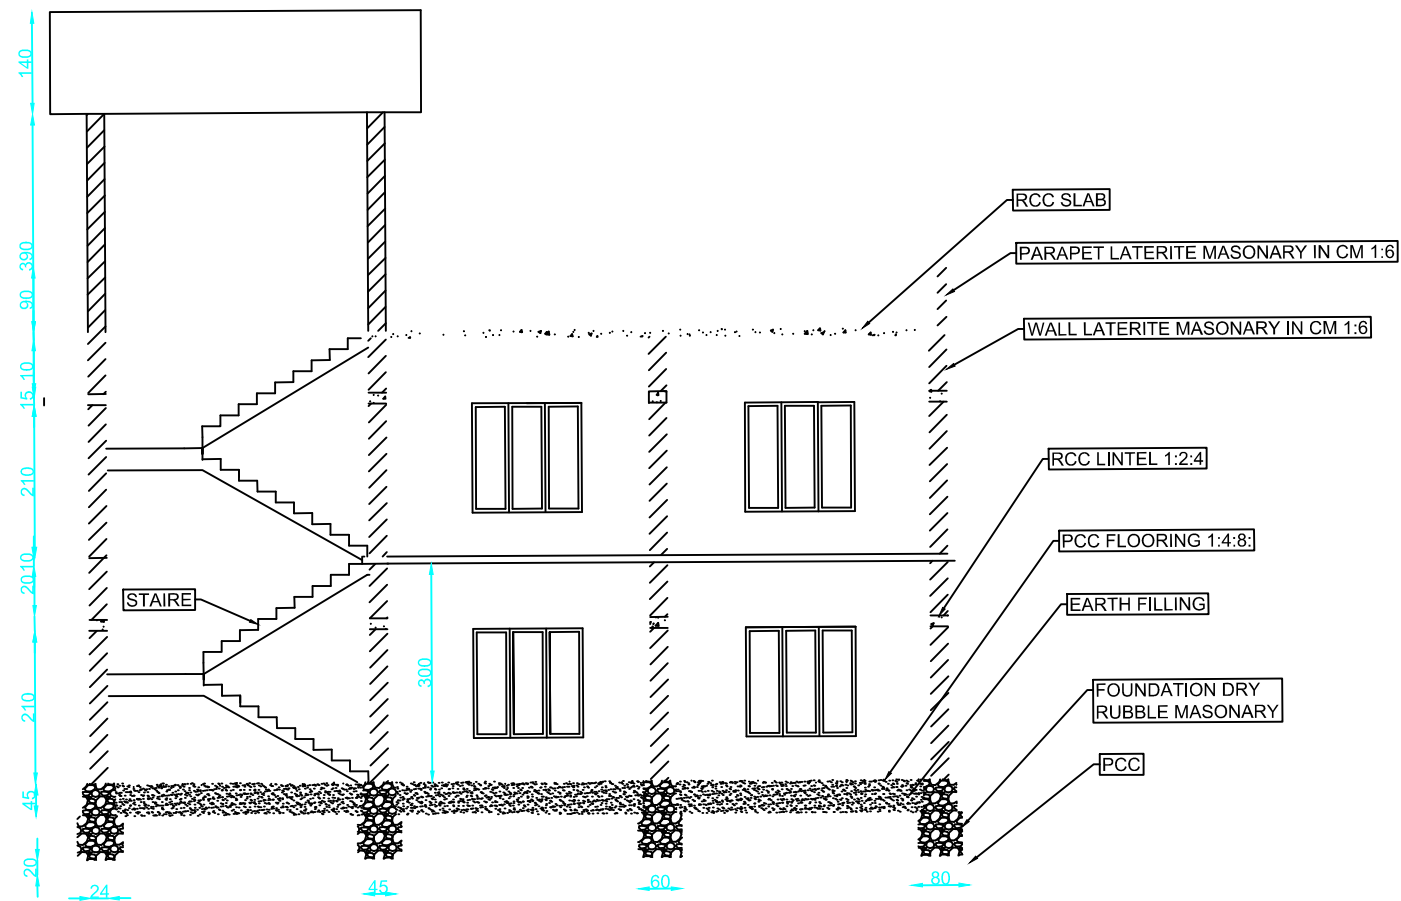

04 SECTION A-A
SCALE: 1:100

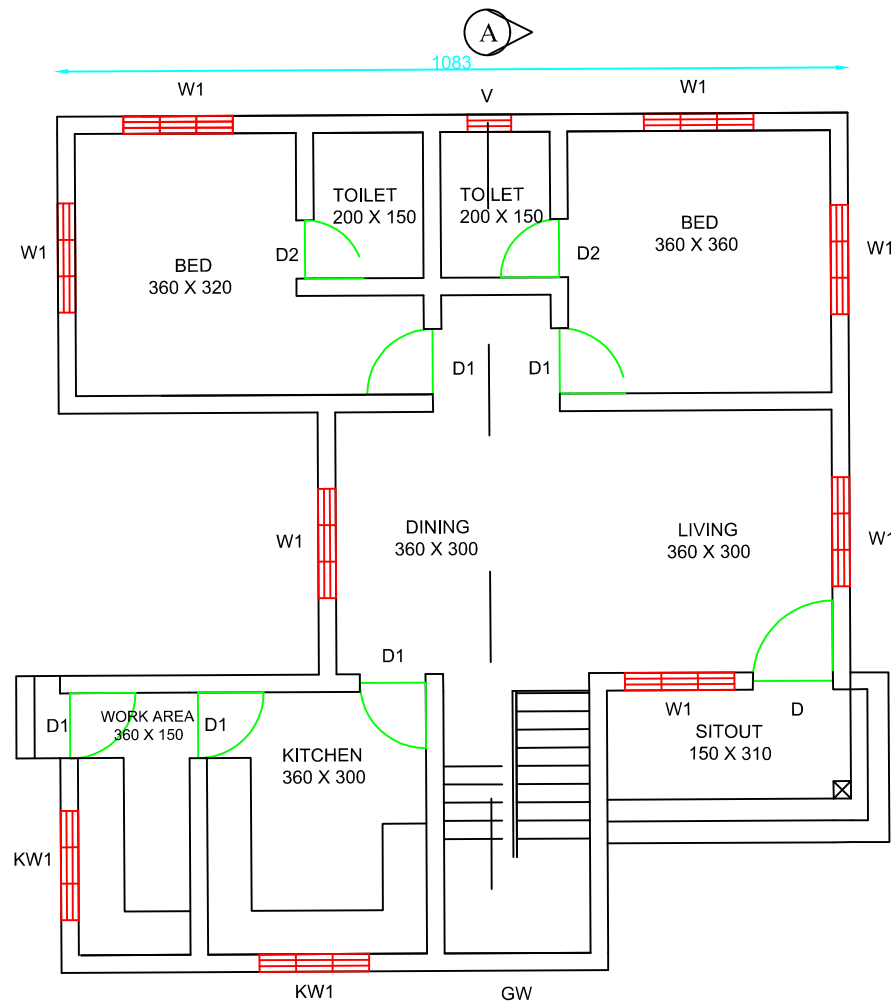

01 GROUND FLOOR PLAN
SCALE: 1:100

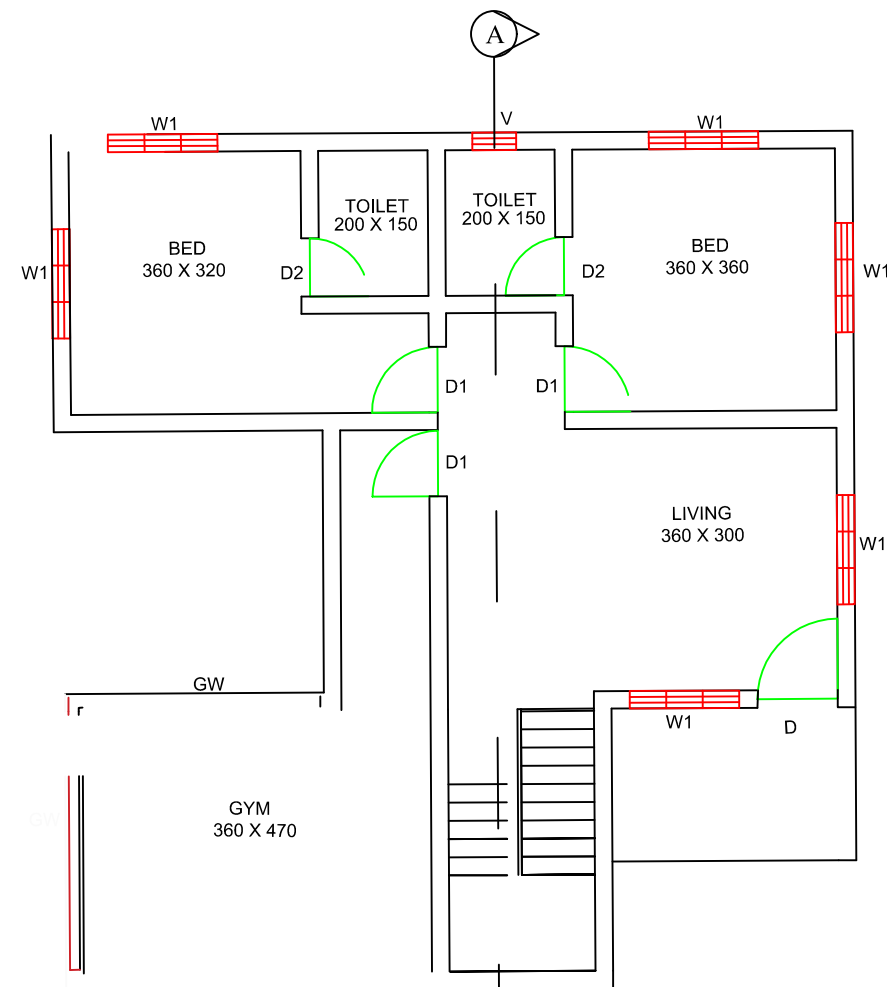

02 FIRST FLOOR PLAN
SCALE: 1:100