

THESE DRAWINGS ARE FREE FOR YOU TO SHARE, MODIFY, AND DUPLICATE. THIS WORK DOES NOT REPRESENT A LEGAL CONTRACT OR CONSTITUTE ARCHITECTURAL SERVICES. NO PERSON OR ORGANIZATION MAKES ANY WARRANTY REGARDING THE INFORMATION PROVIDED. THE CREATORS DISCLAIM LIABILITY FOR ANY DAMAGES RESULTING FROM ITS USE. THIS WORK IS AVAILABLE UNDER A CREATIVE COMMONS ATTRIBUTION SHARE-A-LIKE LICENSE. SOME RIGHTS RESERVED.



OPEN-SOURCE
ARCHITECTURAL
DRAWING SET

A DESIGN BY JAY OSBORNE
AMERICAN FARMHOUSE
FREE FILES AVAILABLE AT [FREEFARMHOUSE.COM](https://freefarmhouse.com)


REVISIONS
02-14-2015
FIRST ONLINE RELEASE
12-31-2019
MINOR GRAPHIC EDITS
12-25-2020
RENAMED & REFINED

DATE
12-25-2020

SHEET TITLE
1ST FLOOR PLAN

SHEET NO.

A1.2

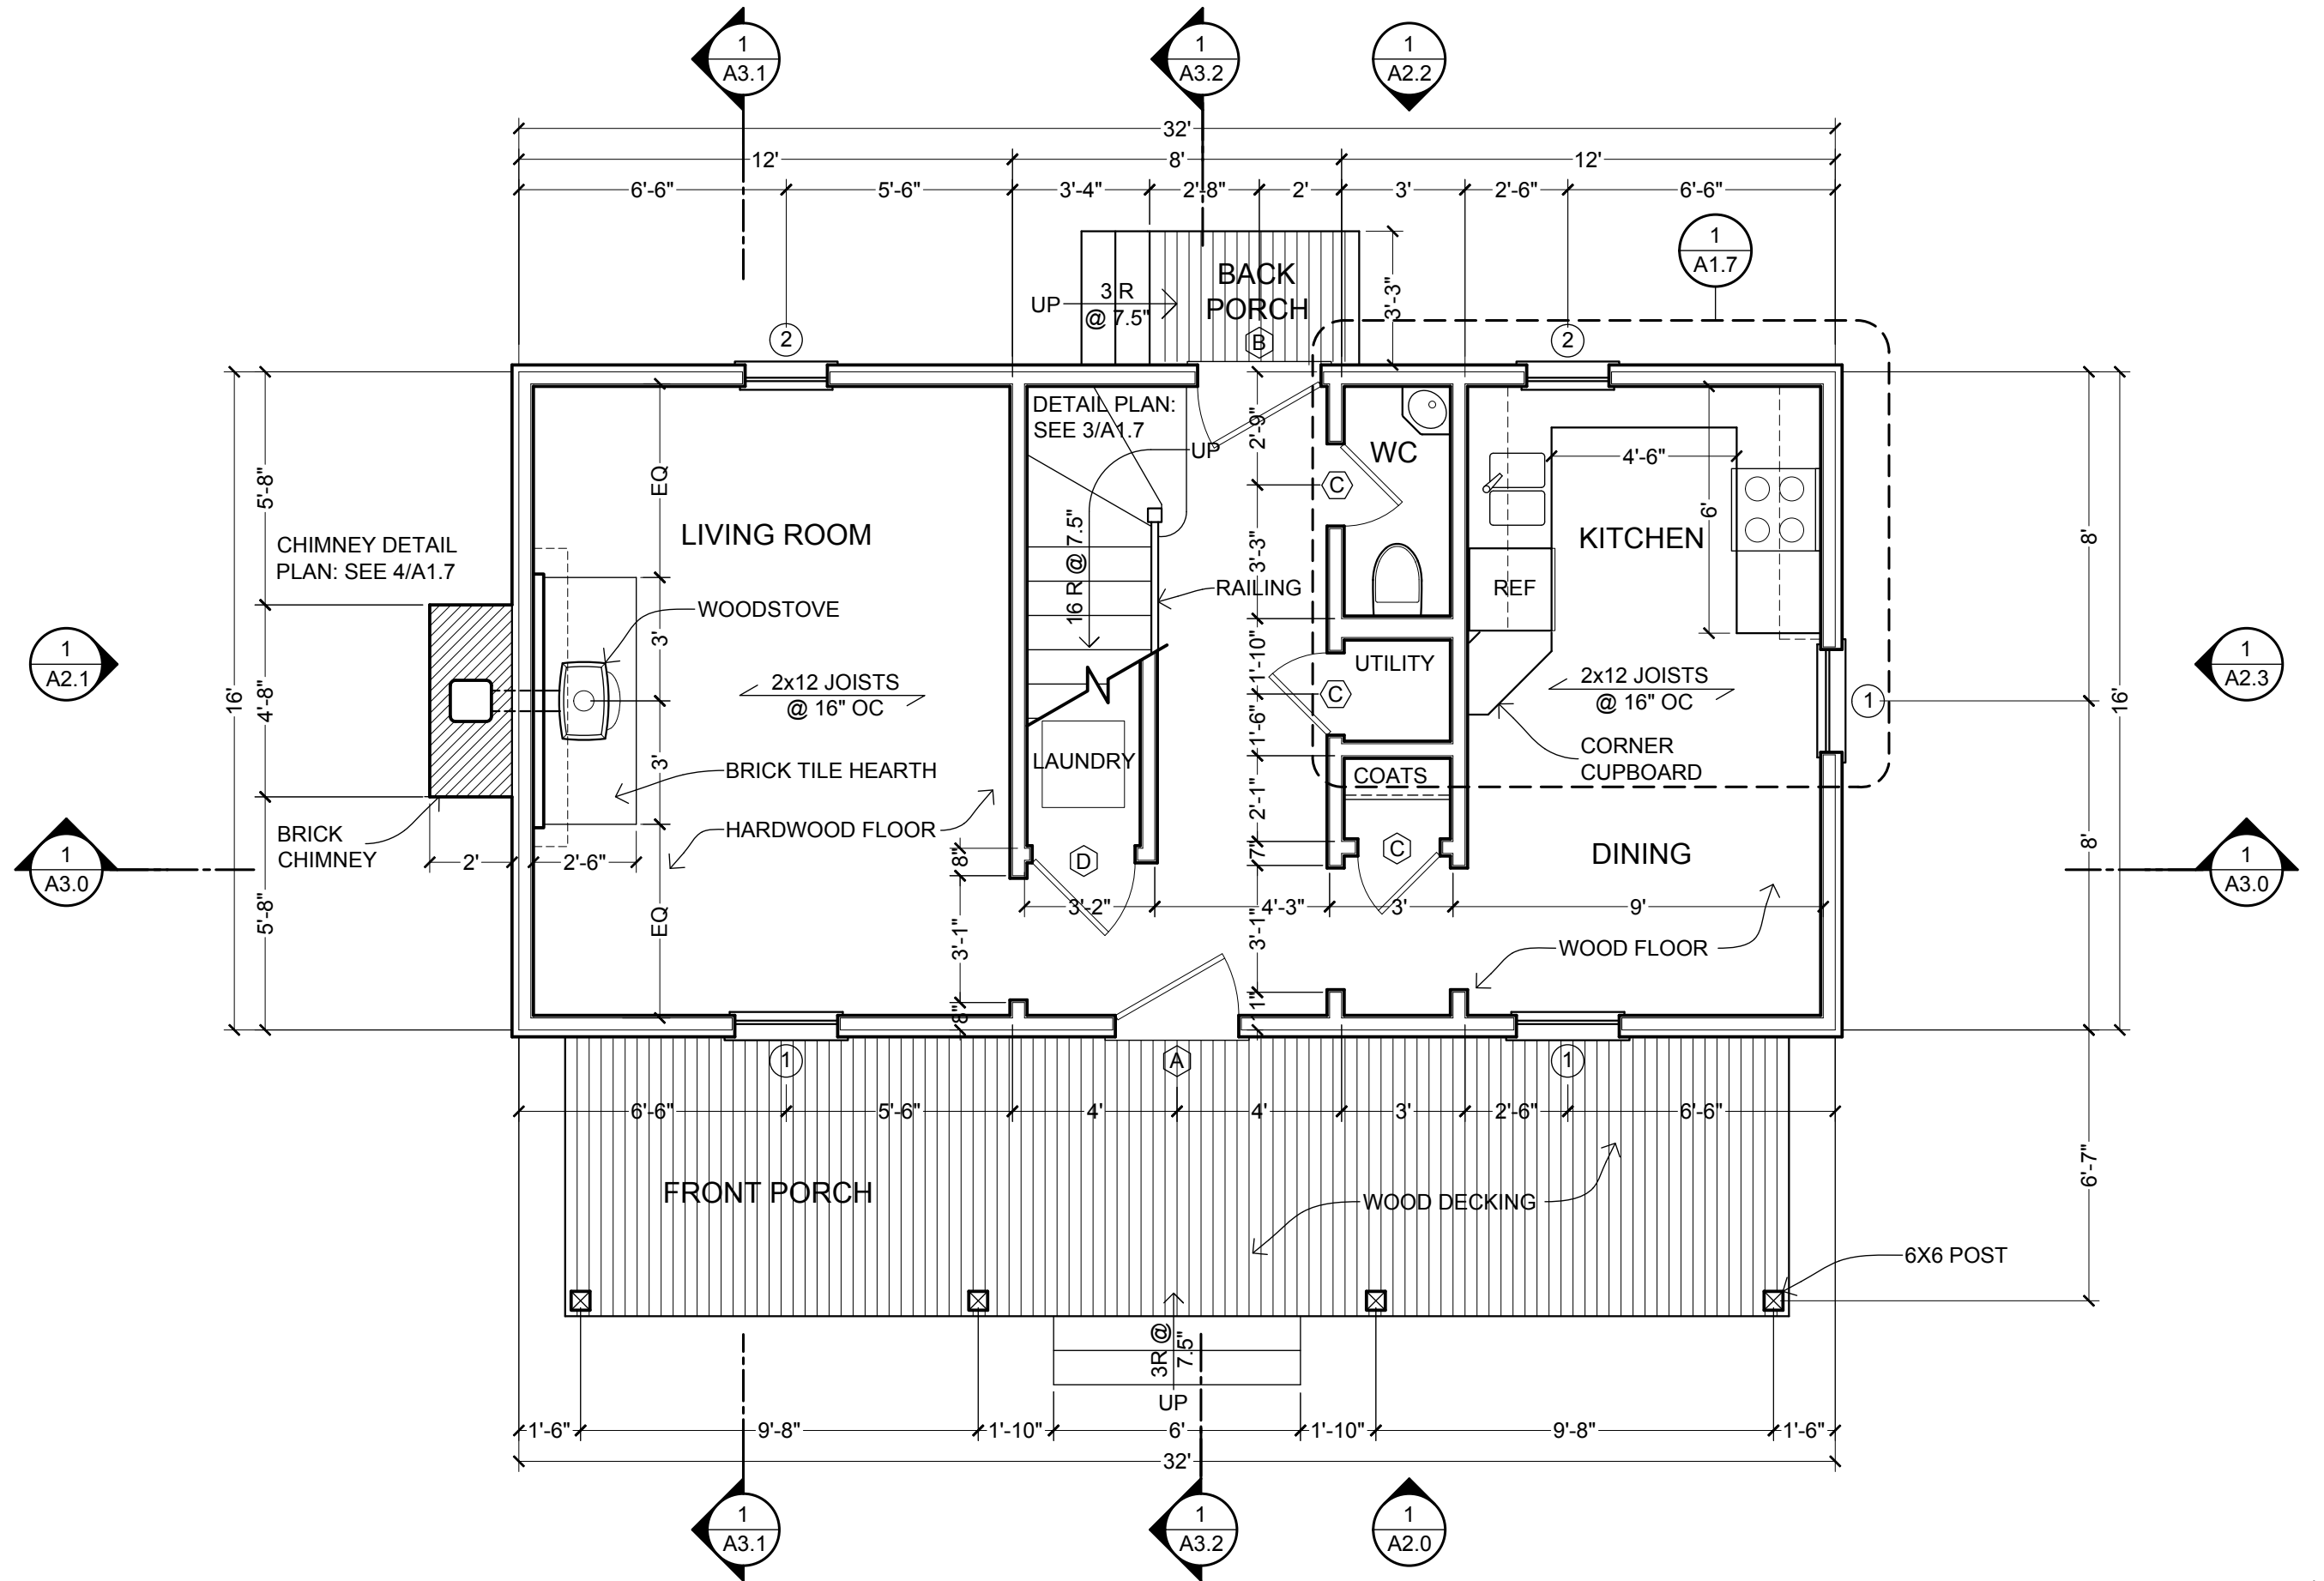

1 1ST FLOOR PLAN
SCALE: 1/4" = 1'-0"

