


UPPER TERRACE FLOOR PLAN

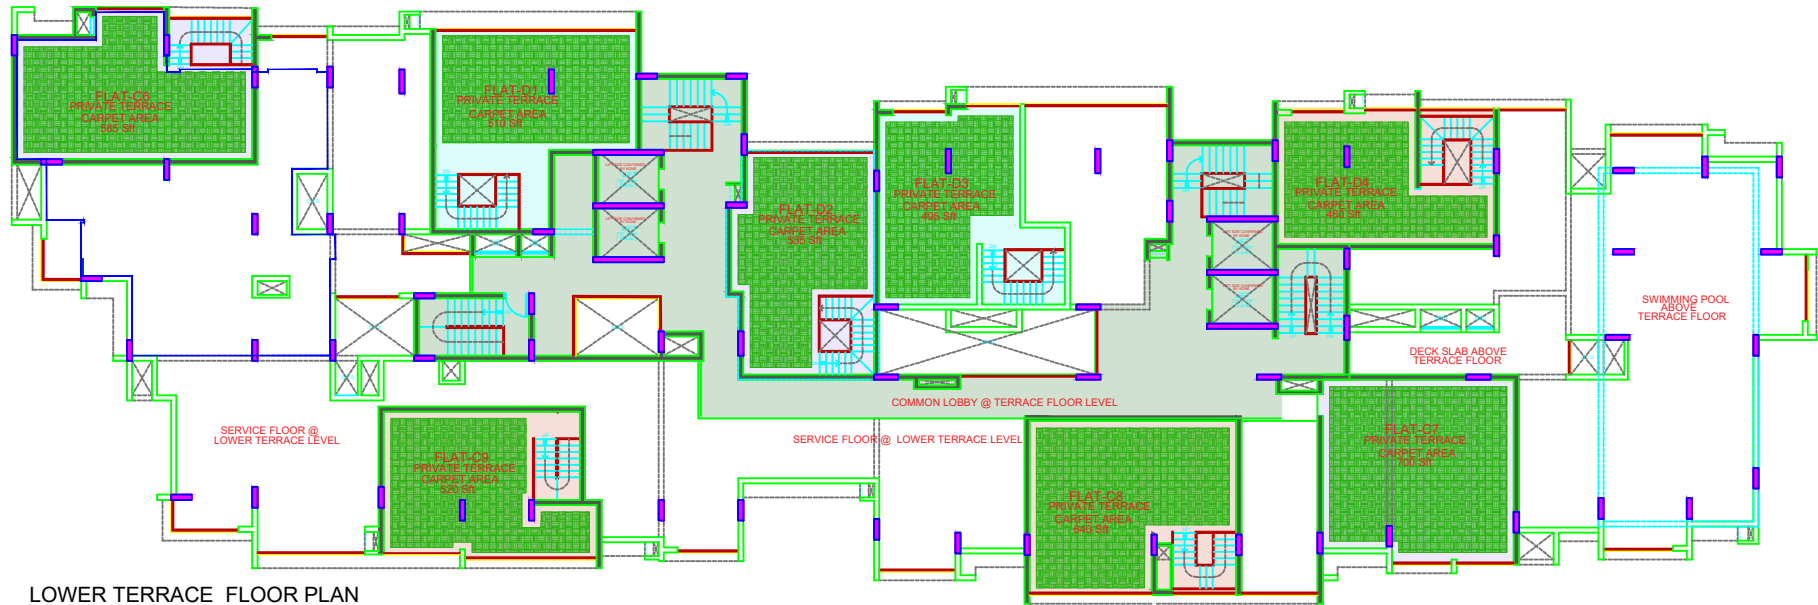

LOWER TERRACE FLOOR PLAN

PROJECT: **Rudraksh**  
RESIDENTIAL APARTMENT AT KOTTARA, MANGALURU.

CLIENT: **MUKUND**  
MGM REALTY

ARCHITECTURAL CONSULTANT

**AUM dimensions**  
LICENSED BUILDING DESIGNER  
#3-7-349/3, BOLOOR, MANGALURU-575003.  
E-MAIL : aumdimensions@gmail.com  
milanbloor@gmail.com

DRAWING TITLE

FLOOR PLAN

Original Scale AS SHOWN	Drawn SW	Detail MLN	Authorised MLN	Size A3
Date:	Date:	Date:	Date:	Rev 0
Drawing Number <b>A-001</b>	Project No. -			