


# FLOOR PLAN - RETAIL BRANCH

Sample Blueprint Document • Austin Main • Rev A • 2026-02-14

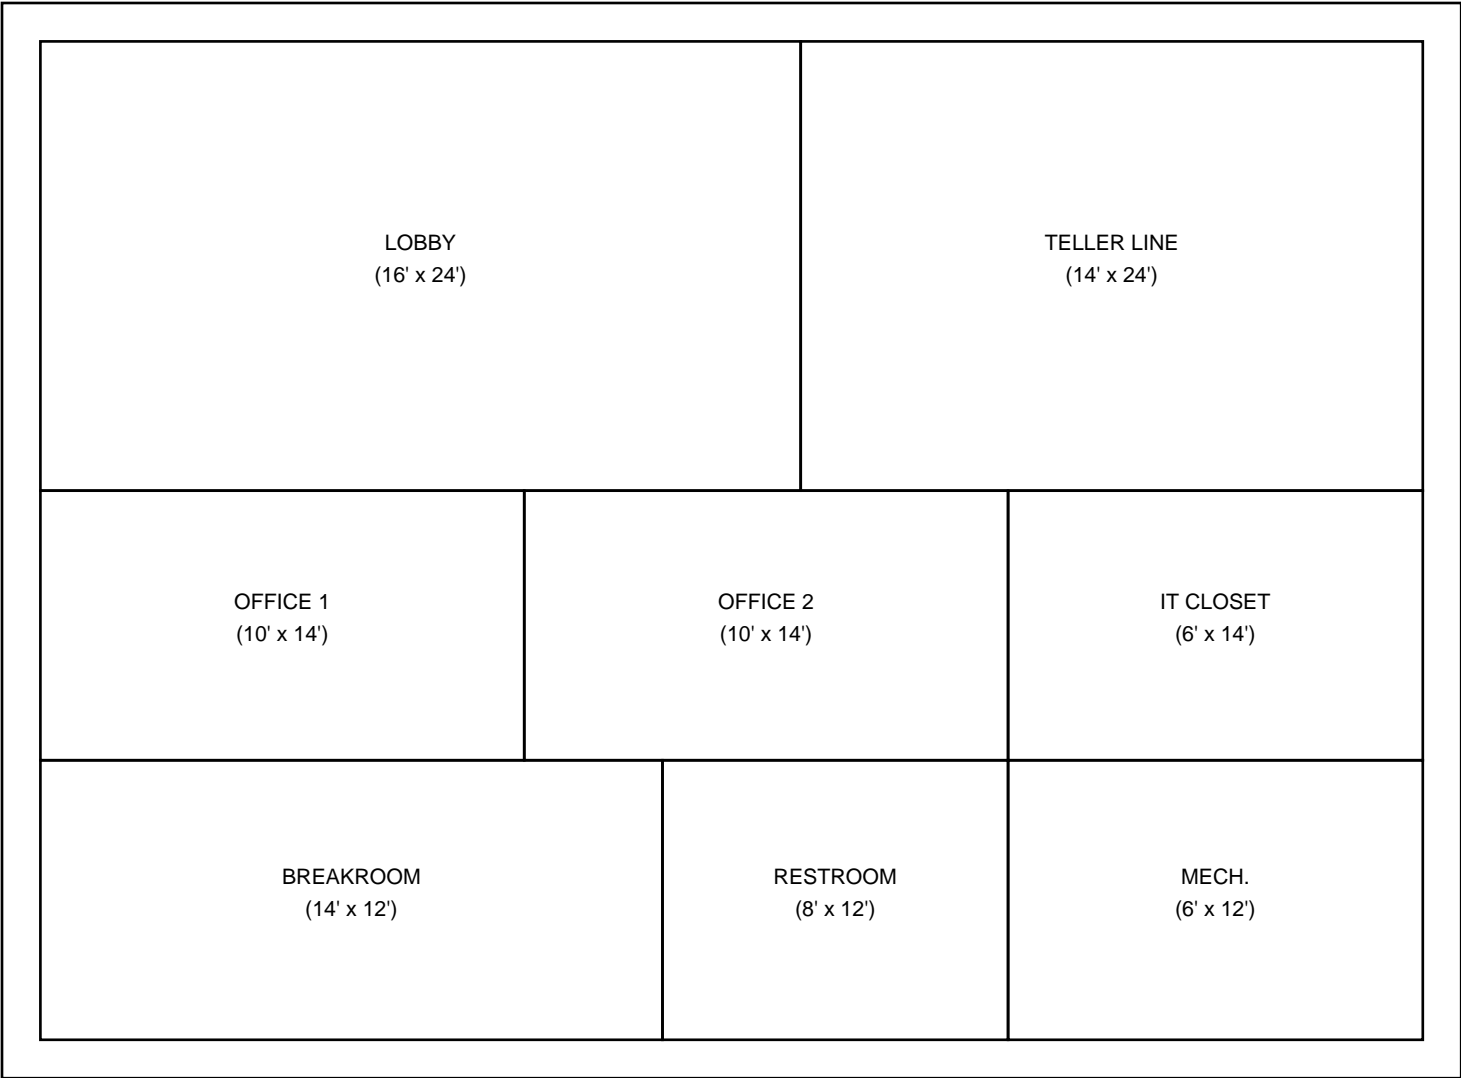

N

↑

TITLE BLOCK

Project: Property Management Directory Samp

Location: Austin Main Branch

Address: 1234 Congress Ave, Austin, TX 7870

Building Area: 3,250 SF

Lot Area: 18,500 SF

Parking: 22 spaces

Drawn By: Sky (Sample)

Date: 2026-02-14

Sheet: A1

Revision: A

SCALE: 1/8" = 1'-0" (NOT TO SCALE)