
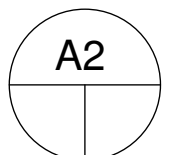
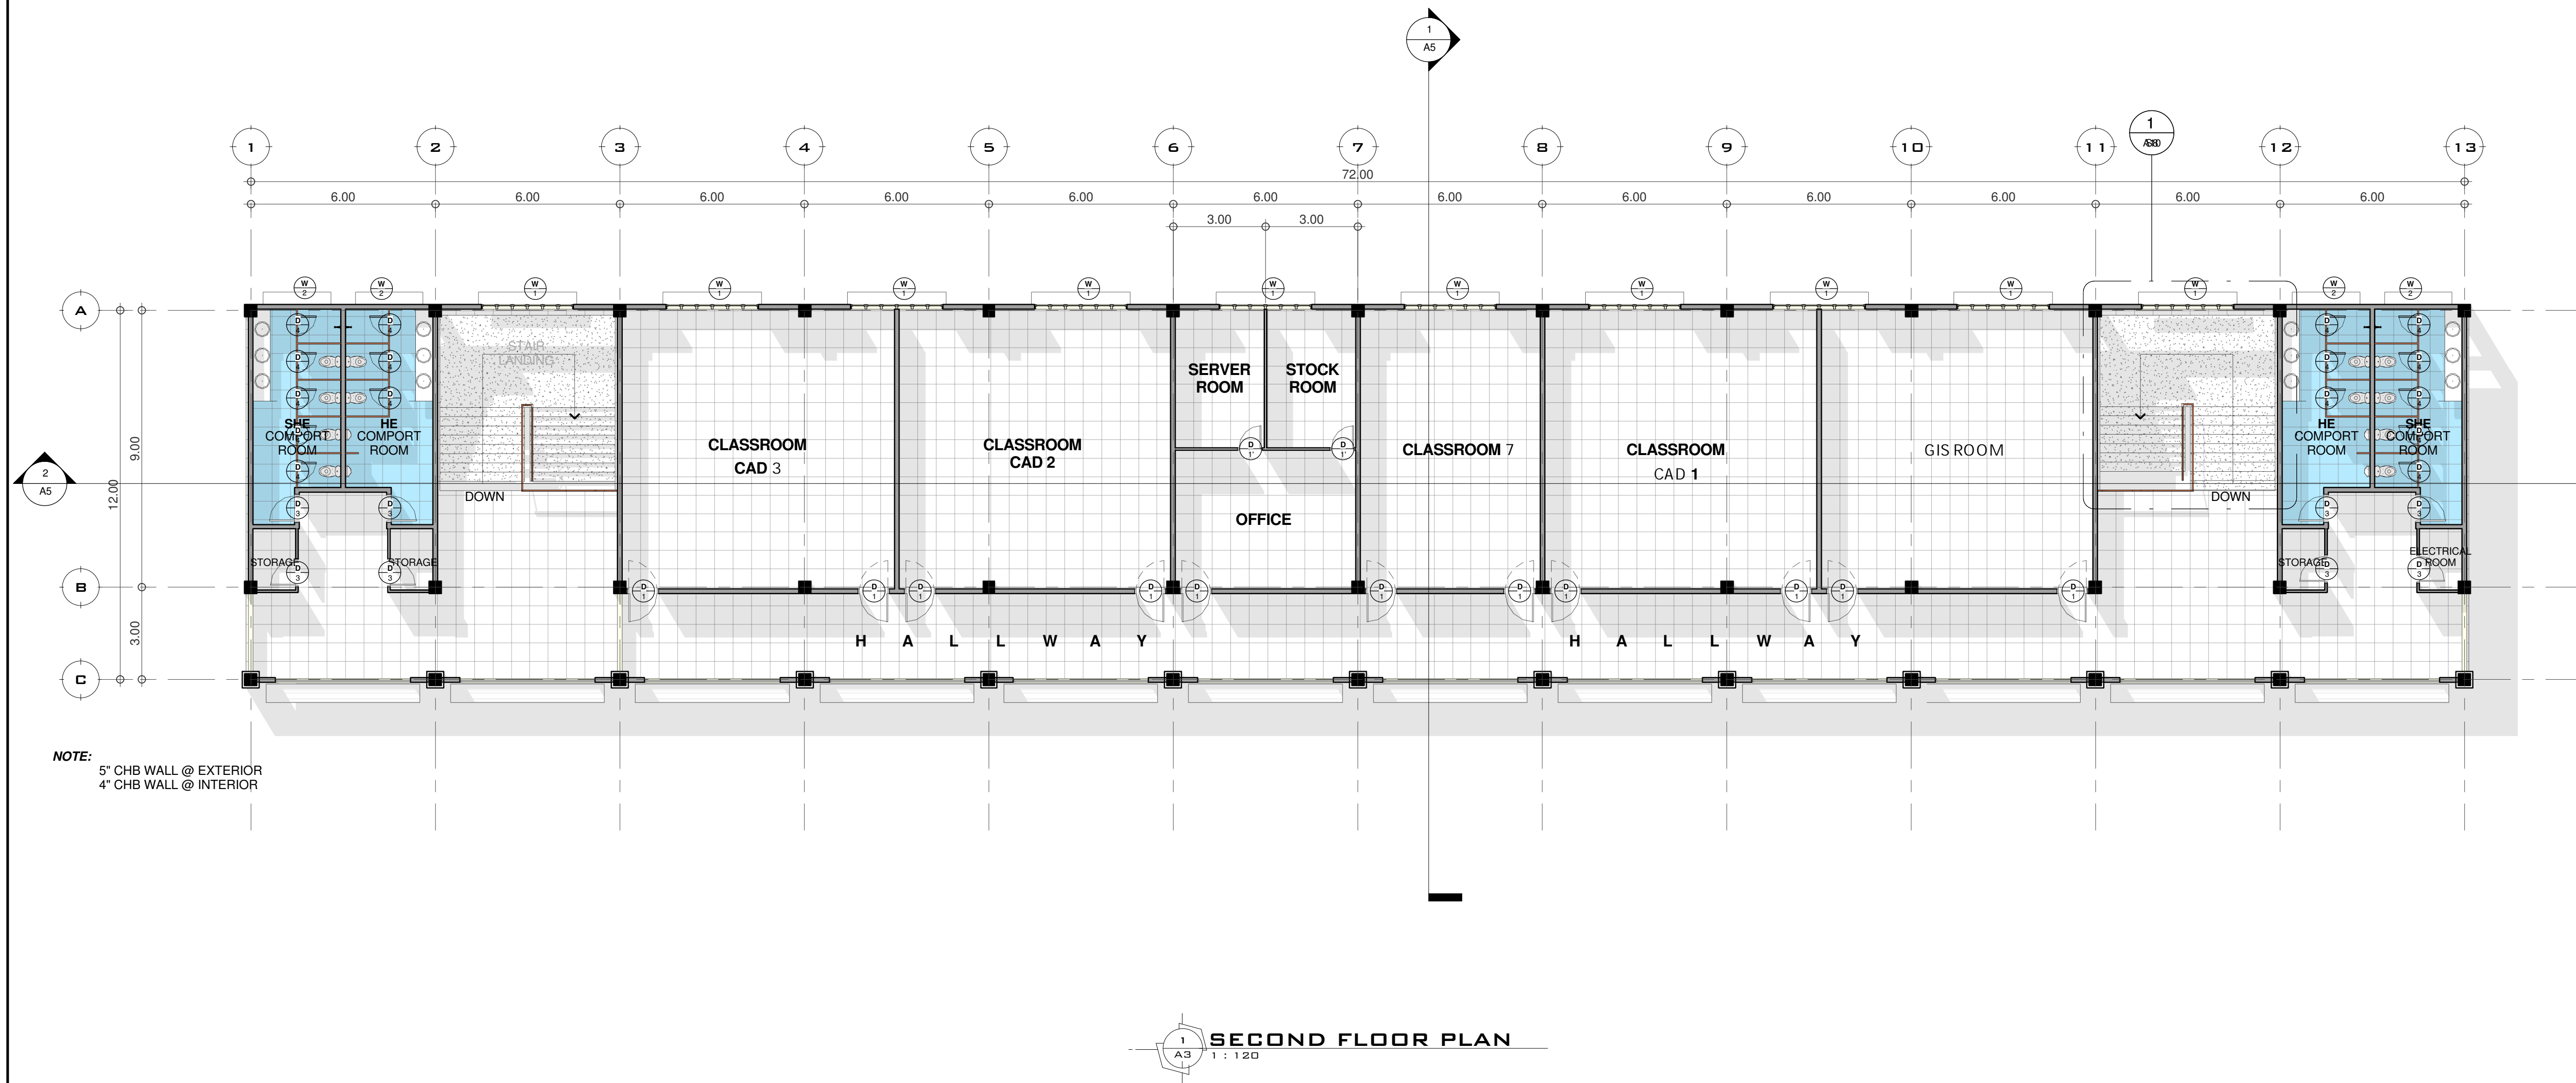


1
A2
GROUND FLOOR PLAN
1 : 120

	FROM THE OFFICE:	PREPARED/DRAWN BY:	SIGNED & SEALED BY:	PROJECT TITLE:	CHECKED/REVIEWED BY:	CONFORME:	APPROVED BY:	SHEET CONTENTS:	SHEET NO:
	PHYSICAL PLANT AND GENERAL SERVICES DIVISION 3/F 302 ADMINISTRATION BLDG. MARIANO MARCOS STATE UNIVERSITY CITY OF BATAC, 2306 ILOCOS NORTE TELEFAX: +63 (77) 792-309	<u>REY GIE A. BARIT</u> DEPT. ENGINEER	<u>AIDA V. CABANG</u> ARCHITECT	CONSTRUCTION OF ACADEMIC BUILDING OF THE COLLEGE OF ENGINEERING	<u>AIDA V. CABANG</u> ARCHITECT / CHIEF OF STRUCTURE	<u>NATHANIEL R. ALIBUYOG</u> DEPT. CODE	<u>SHIRLEY C. ASRUPIS</u> UNIVERSITY PRESIDENT	GROUND FLOOR PLAN <small>Drawings and specifications and other contract documents duly signed, stamped or sealed, as instruments of service, are the intellectual property and documents of the architect, whether the subject for which they are made is executed or not. It shall be unlawful for any person to duplicate or to make copies or send documents for use in the repetition of and for other project or building, whether executed early or in whole, without the written consent of architect or author of said document. As a rule, this notice.</small>	 ARCHITECTURAL PLAN
		PREPARE POW BY:	DATE:		RECOMMENDING APPROVAL:				
		<u>AREIL B. DE LOS SANTOS</u> CIVIL ENGINEER (PROF. 159011)	DATE:	LOCATION: MMSU-CITY OF BATAC, ILOCOS NORTE	<u>ROMEO R. DULDULAO</u> PRESIDENT				



1
A3
1 : 120
SECOND FLOOR PLAN



FROM THE OFFICE:
PHYSICAL PLANT AND GENERAL SERVICES DIVISION
3/F 308 ADMINISTRATION BLDG. MARIANO MARCOS STATE UNIVERSITY
CITY OF BATAC, 2306 ILOCOS NORTE
TELEFAX: +63 (77) 792-309

PREPARED/DRAWN BY:
REY GIE A. BARIT
DESIGNER
PREPARE POW BY:
AREIL B. DE LOS SANTOS
CIVIL ENGINEER (PROF. 1590211)

SIGNED & SEALED BY:
AIDA V. CABANG
ARCHITECT
PRELIM:
PREFILED:
PLACE ISSUED:
DATE:
TITLE:

PROJECT TITLE:
**CONSTRUCTION OF ACADEMIC BUILDING
OF THE COLLEGE OF ENGINEERING**
LOCATION:
MMSU-CITY OF BATAC, ILOCOS NORTE

CHECKED/REVIEWED BY:
AIDA V. CABANG
ARCHITECT/IN-CHARGE OF STRUCTURE
RECOMMENDING APPROVAL:
ROMEO R. DULDULAO
PRESIDENT

CONFORME:
NATHANIEL R. ALIBUYOG
DEAN/COE
APPROVED BY:
SHIRLEY C. AGRUPIS
UNIVERSITY PRESIDENT

SHEET CONTENTS:
SECOND FLOOR PLAN
Drawings and specifications and other contract documents duly signed, stamped or sealed, as instruments of service, are the intellectual property and documents of the architect, whether the object for which they are made is executed or not. It shall be unlawful for any person to duplicate or to make copies of said documents for use in the repetition of and for other project or building, whether executed partly or in whole, without the written consent of architect or author of said document.
As of Dec. 2016/2016

SHEET NO:
A3
ARCHITECTURAL PLAN