




Basement Plan

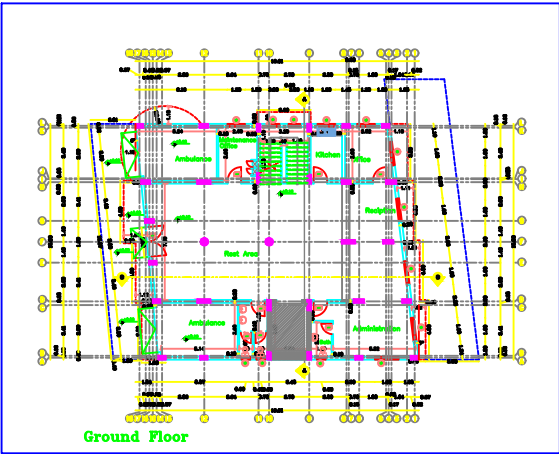



Ground Floor

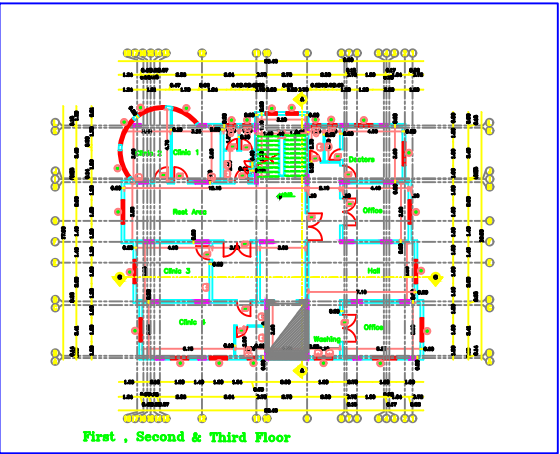


First , Second & Third Floor

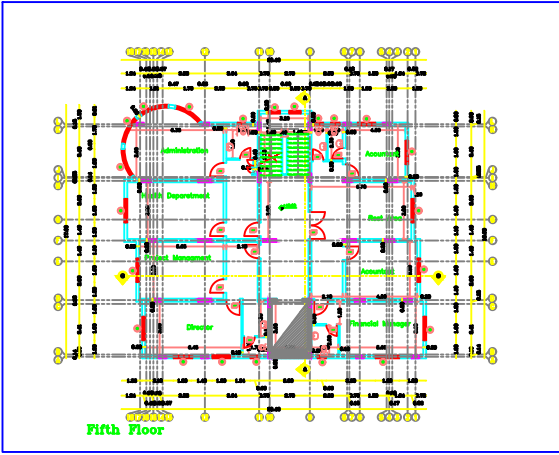


Fifth Floor

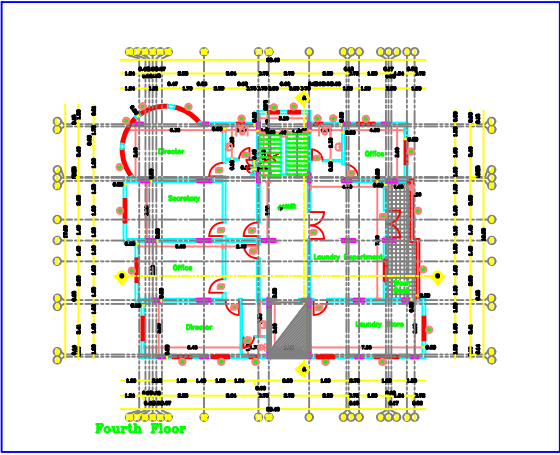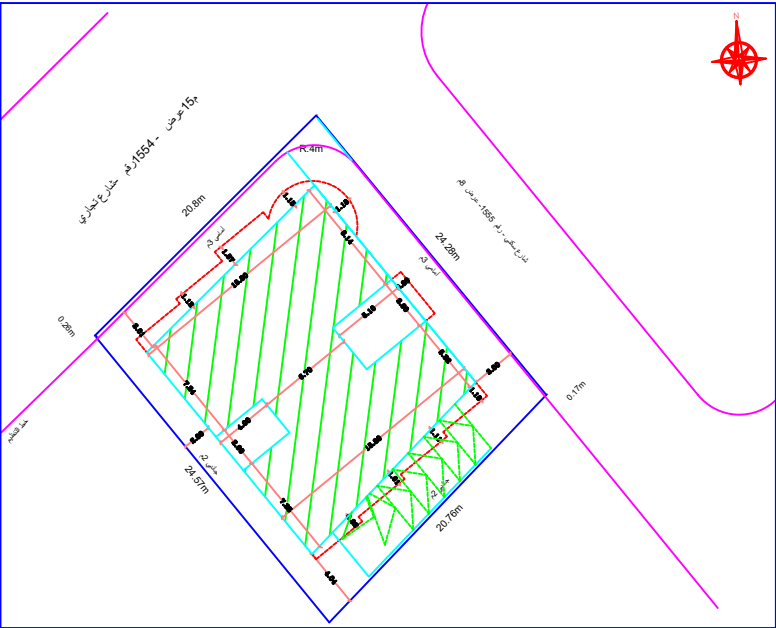


Fourth Floor

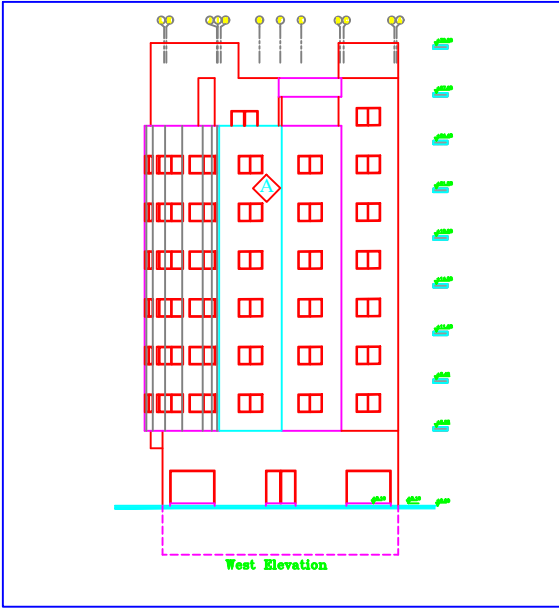


West Elevation

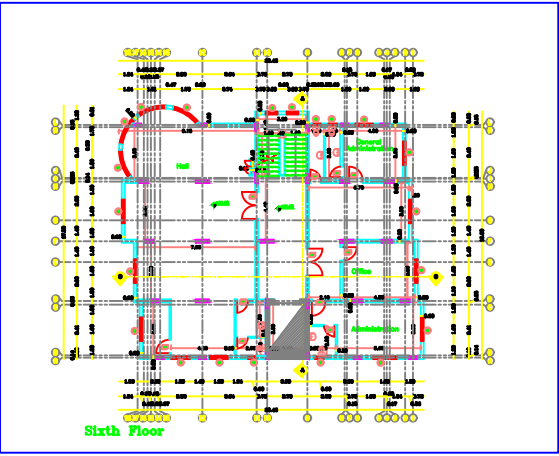

Sixth Floor

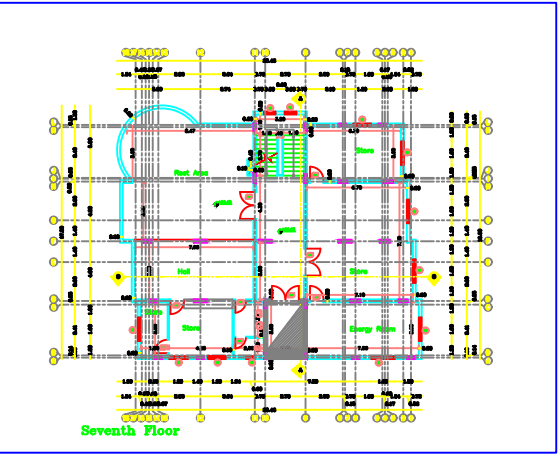

Seventh Floor

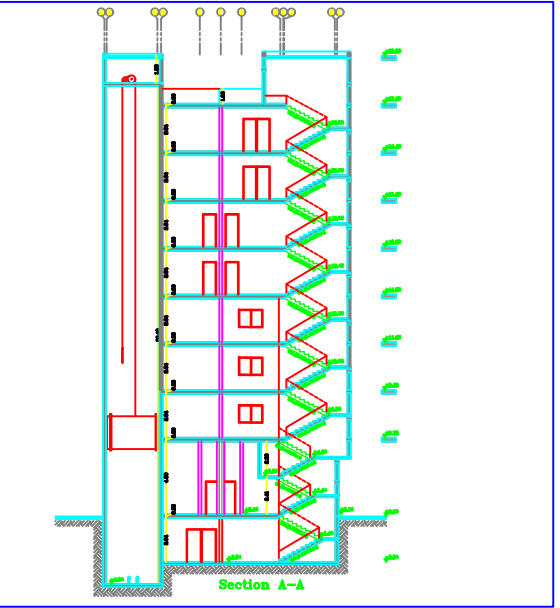

Section A-A

NOTES:

PROJECT NAME

DRAWING NAME

Al Sahaba Medical Complex

ARCH. ENG.

CIVIL ENG.

ELEC. ENG.

MECHANIC ENG.

DRAWN BY

CHECKED BY

DATE June 2021 SCALE 1 : 100