


GROUND FLOOR PLAN

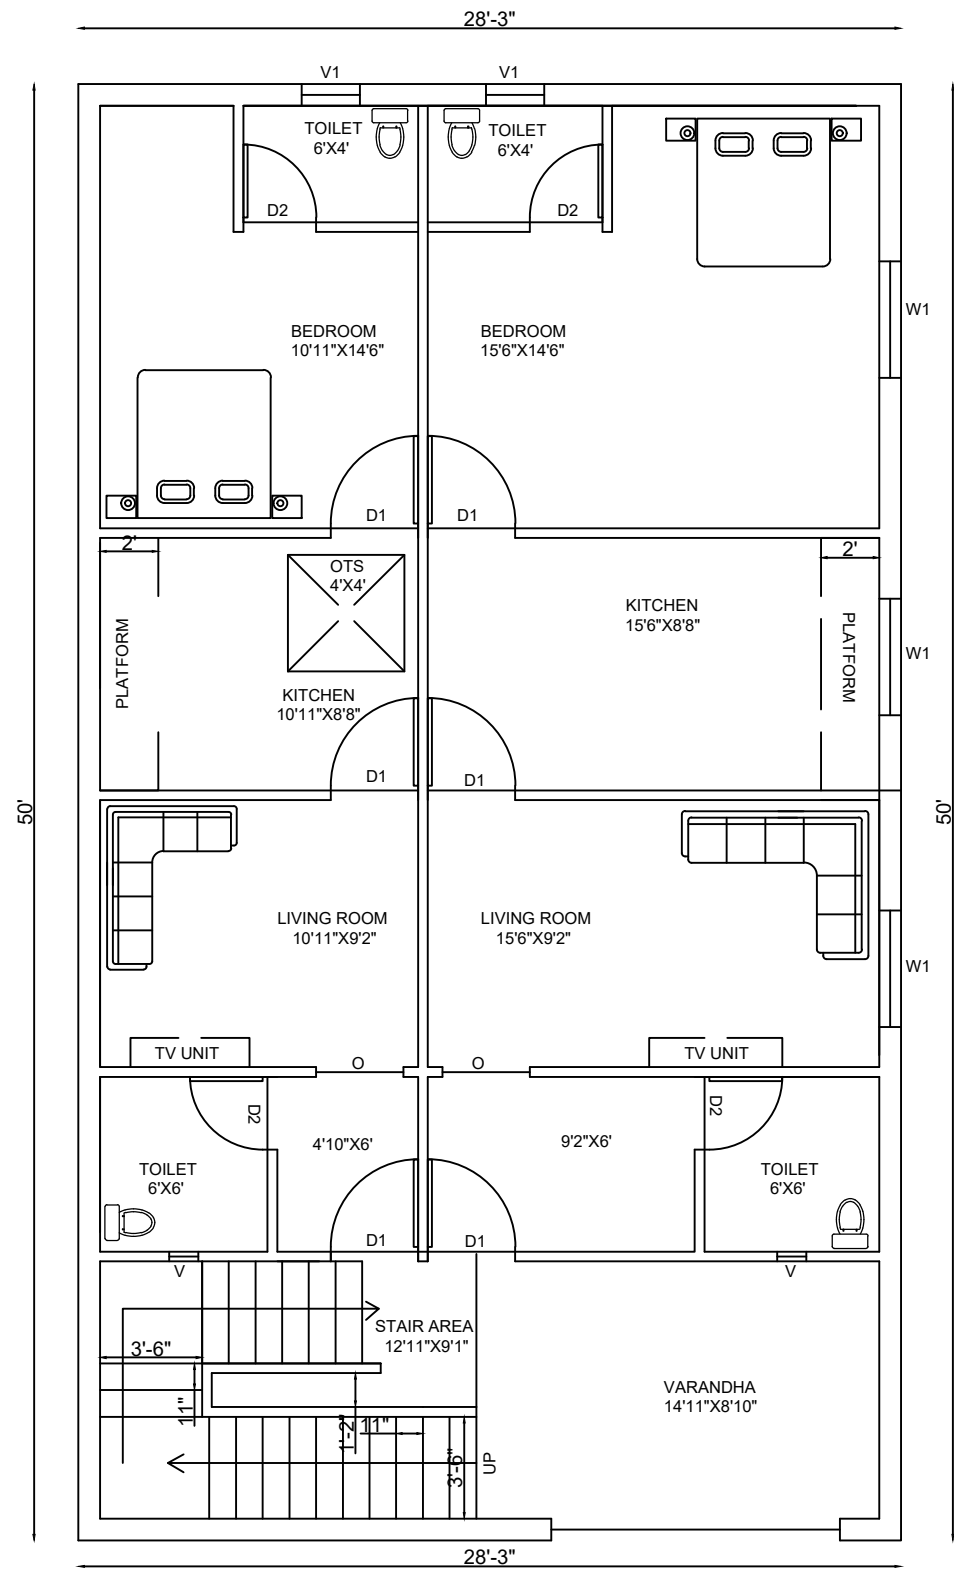


FIRST FLOOR PLAN



NOTES:

ORIENTATION: SCALE:

 

NORTH FACING PLAN

NTS

DRAWN BY:

ER SHEKHAR PATEL:

PROJECT:

RESIDENTIAL BUILDING PLAN

CLIENT:

MR RAHUL RAJAK

DRAWING DATE:

17-07-2025

TITLE:

GROUND FLOOR AND FIRST FLOOR PLAN

NOTES:

OUTER WALL THICKNESS 9"
INNER WALL THICKNESS 4"
D1-DOOR (3'X7')
D2-DOOR (2'6"X7')
MD-MAIN DOOR (4'X7')
W1-WINDOW (4'X4')
V-VENTILATION (1'6"X1')
O-OPEN DOOR (3'X7')