
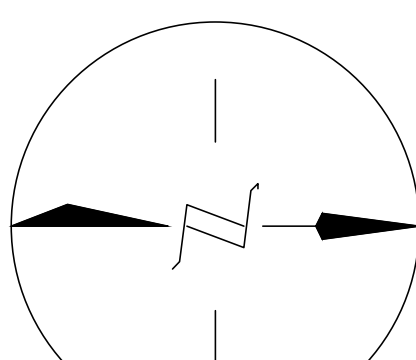
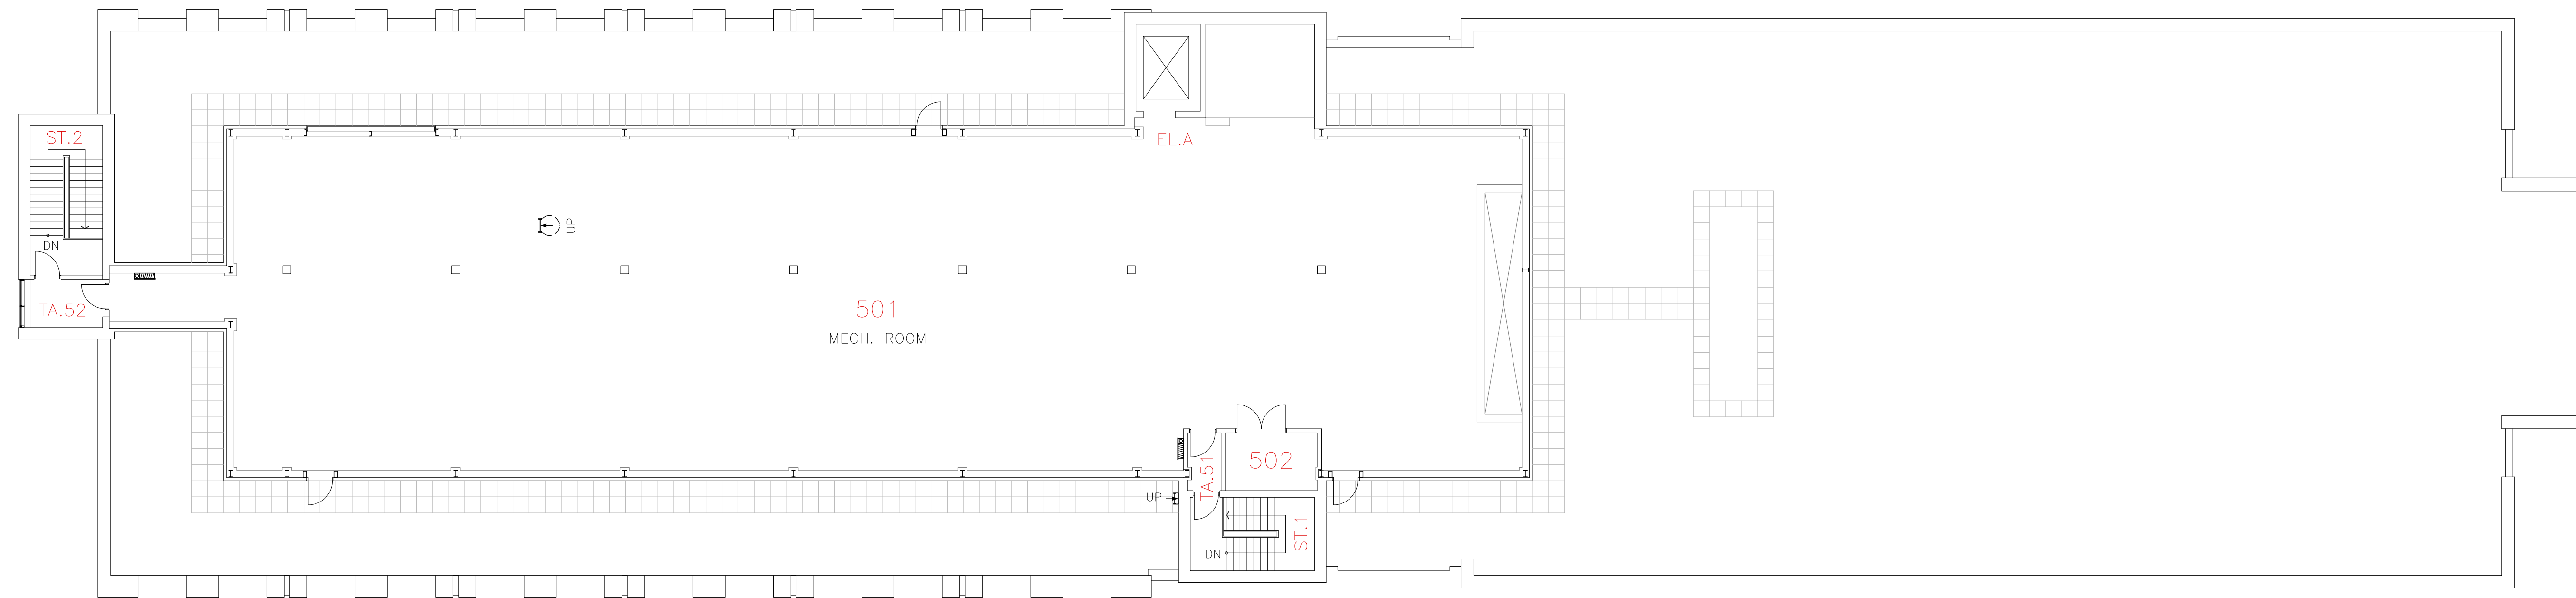


BASEMENT FLOOR  
BELOW


		SCALE	
		DATE 2023-05-16	
		DRAWN RAJ/RPT	
		CHECKED	
		APPROVED	
		DWG. FILE No. TEB-01	
FACILITIES MANAGEMENT		GEODEIC ELEV.	
SCALE FEET 0 5 10 15 20 25 30		SHEET 01	
BUILDING FLOOR PLANS - LEVELS 01 & 02 (BASEMENT & GROUND FLOORS)			
THOMPSON ENGINEERING			



				SCALE  DATE 2023-05-31 DRAWN RPT/RAJ CHECKED APPROVED DWG FILE No. TEB-02 GEODETIC ELEVATION	
<h2 style="text-align: center;">FACILITIES MANAGEMENT</h2>					
SCALE FEET   0   5   10   15   20   25   30   35   40   45   50					
BUILDING FLOOR PLANS ~ LEVELS 03 & 04 (SECOND & THIRD FLOOR PLANS)					
SHEET  <div style="text-align: right; font-size: 2em; font-weight: bold;">02</div>					



PENTHOUSE FLOOR

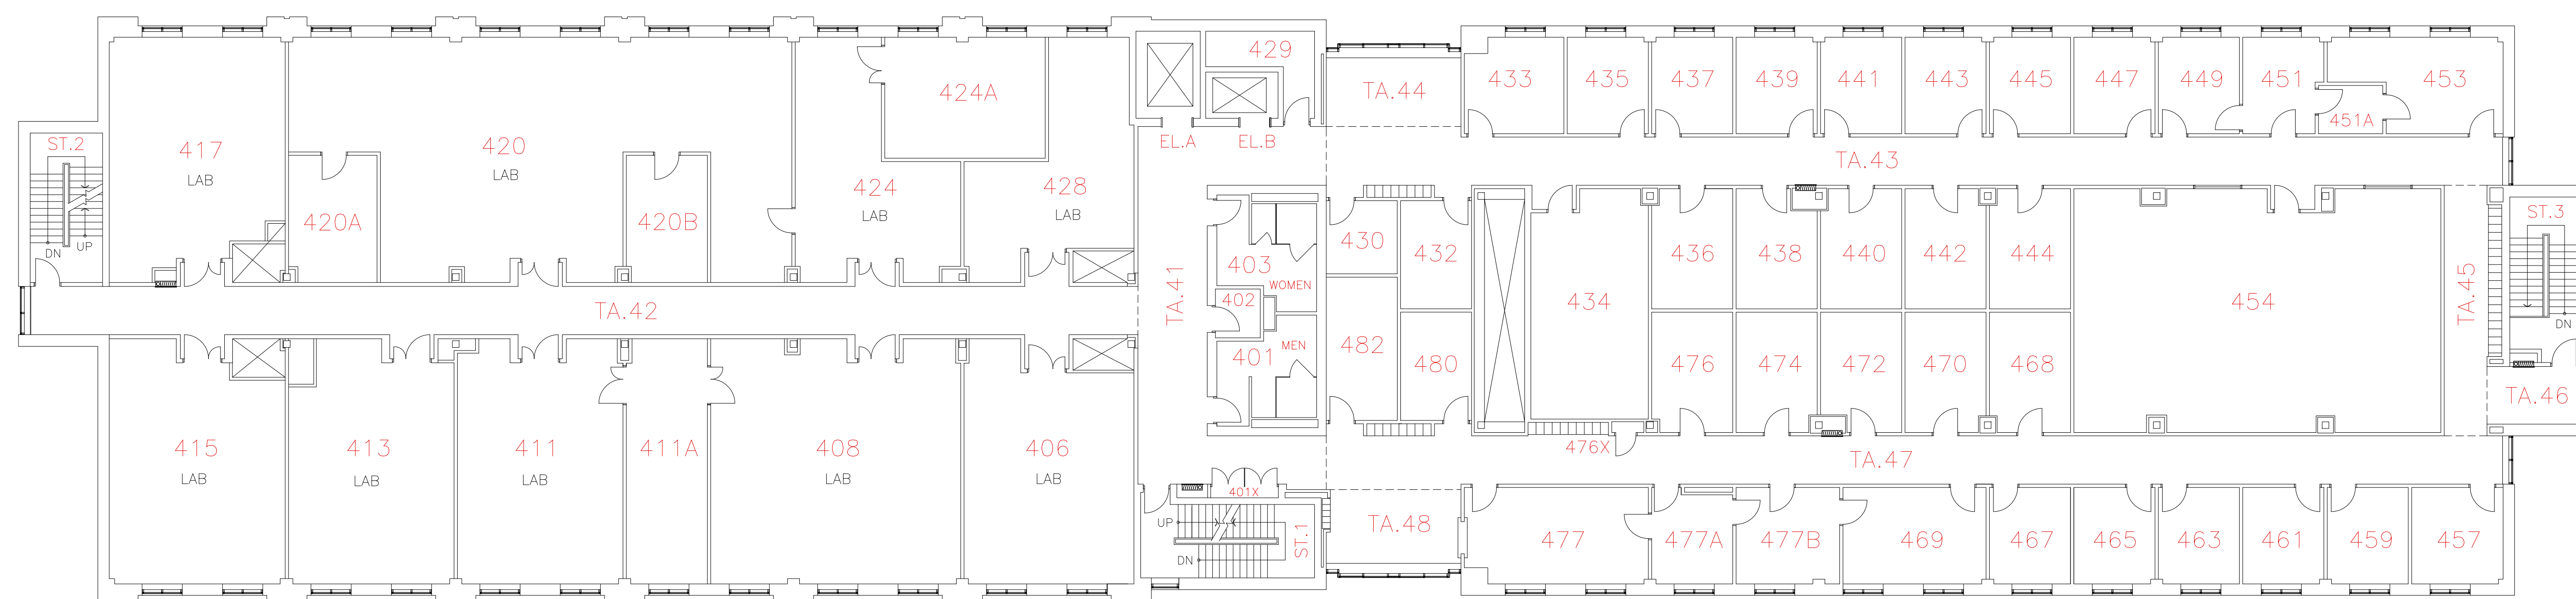

4TH FLOOR

		SCALE	
		DATE 2018-06-19	
<p>BUILDING NORTH</p>		DRAWN R. THOMAS	
		CHECKED	
<p><b>FACILITIES MANAGEMENT</b></p>		APPROVED	
		<p>DWG. FILE No. TEB-03</p>	
<p>SCALE FEET 0 5 10 15 20 25 50</p>		<p>GEODETIC ELEV.</p>	
<p>BUILDING FLOOR PLANS - LEVELS 05 &amp; 06 (4TH FLOOR &amp; PENTHOUSE)</p>		<p>SHEET 03</p>	
<p>THOMPSON ENGINEERING</p>			